

7178

RECEIVED FOR RECORD


RECORDED

BOOK NO. 6 PAGE 179 DONALD R. STEELE

1963 AUG 10 AM 10:00 MILITARY SURVEY No. 2358

FEE \$ 2.50
JEAN S. RICHARDSON
RECORDER
CLINTON COUNTY, OHIO

GREEN TOWNSHIP
CLINTON COUNTY, OHIO
1" = 40'

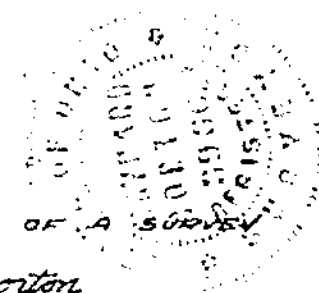

I HEREBY CERTIFY THIS TO BE A CORRECT PLAT OF A SURVEY
MADE BY ME ON JULY 3, 1963.

Maynard Borton
REGISTERED SURVEYOR No. 3966

I THE UNDERSIGNED, DONALD R. STEELE, HEREBY CERTIFY THAT I
AM THE OWNER OF THE REAL ESTATE SHOWN IN THIS PLAT AND THAT
SUCH SUBDIVISION OF SAID REAL ESTATE IS FOR THE PURPOSE OF
IMMEDIATE OR FUTURE TRANSFER OF OWNERSHIP.

Donald R. Steele

STATE OF OHIO
COUNTY OF Clinton

ON THIS 3rd DAY OF August, 1963, BEFORE ME A NOTARY
PUBLIC, IN AND FOR SAID COUNTY AND STATE, PERSONALLY APPEARED
DONALD R. STEELE AND ACKNOWLEDGED THE SIGNING OF THIS
PLAT TO BE HIS FREE AND VOLUNTARY ACT AND DEED.

WITNESS MY HAND AND SEAL ON THE DAY AND DATE ABOVE
WRITTEN.


BILLIE J. McKAY

Notary Public, Clinton County, Ohio

My Commission Expires 3-6-68

Billie J. McKay
NOTARY PUBLIC.

MY COMMISSION EXPIRES March 6, 1968.

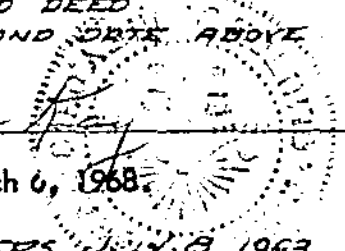


RECEIVED BY CLINTON COUNTY COMMISSIONERS JULY 8, 1963.

Julia M. Burlile
CLERK

APPROVED BY CLINTON COUNTY COMMISSIONERS JULY 8, 1963.

Walter M. Borton
Robert Stewart
Maynard Borton
CLINTON COUNTY COMMISSIONERS

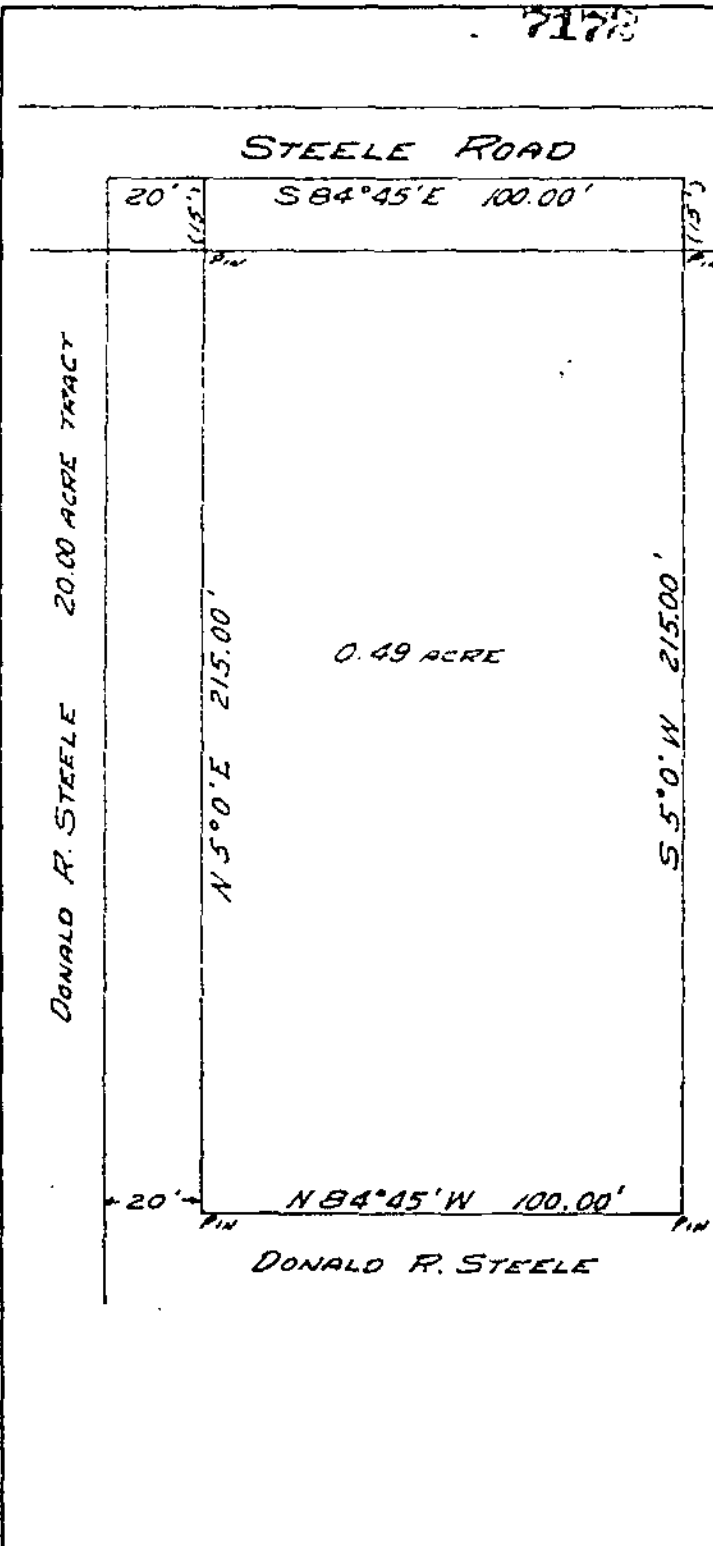

144
C

179