

RECEIVED FOR RECORD

RECORDED

BOOK NO. 6 PAGE 18


1960 SEP 19 PM 3:56

FEE \$ 2.50

JEAN S. RICHARDSON
RECORDER
CLINTON COUNTY, OHIO

10428

127
A

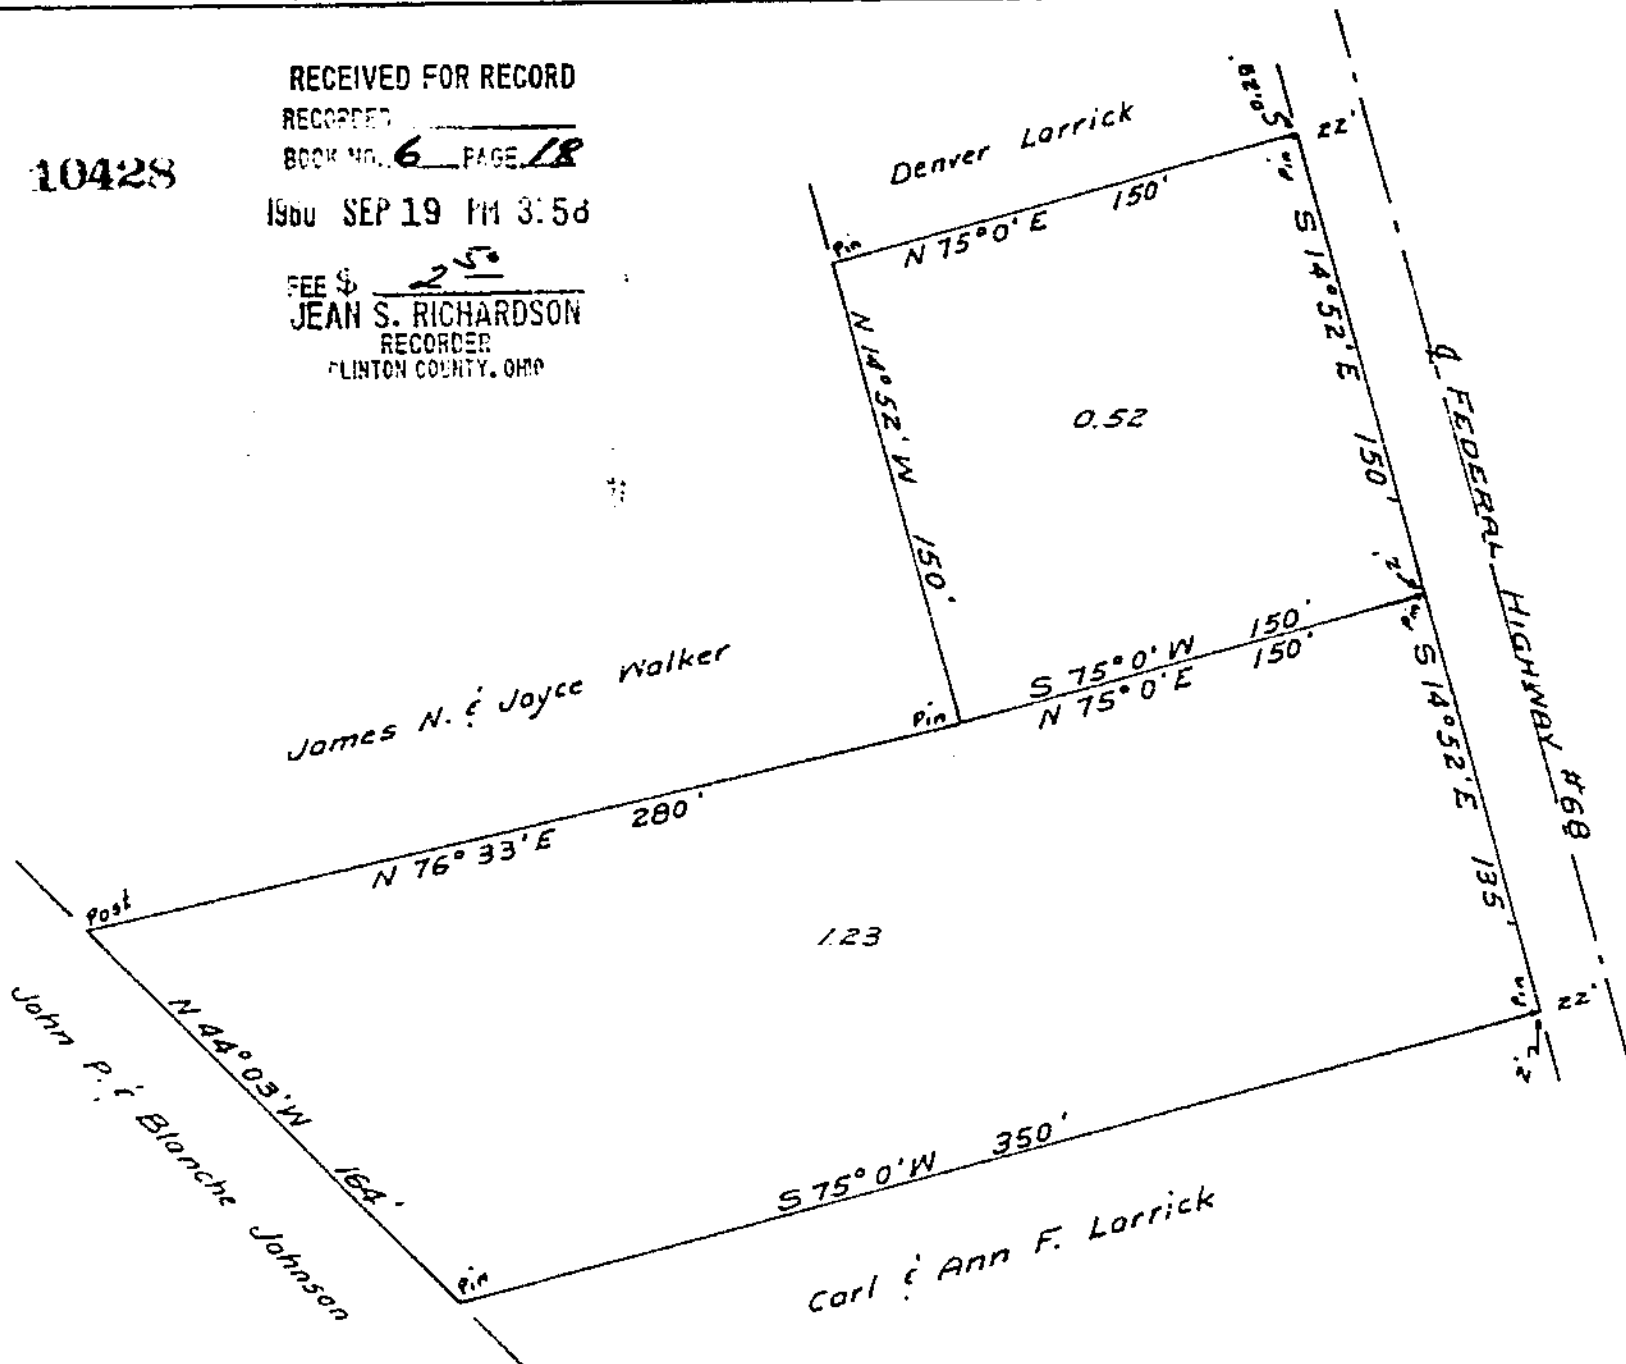

GREENBRIER, INCORPORATED
MILITARY SURVEY #1172
EXTENSION
VILLAGE OF MIDLAND
JEFFERSON TOWNSHIP
CLINTON COUNTY, OHIO
1" = 60'

I hereby certify the above to be a correct plat of a survey made by me on June 10 & 17, 1959.

Maynard Bolton
Registered Surveyor No. 3966

I, Emmett H. Bailey, President of Greenbrier, Incorporated, a corporation duly incorporated under the laws of the State of Ohio, hereby certify that said corporation is the owner of the real estate shown in the above plat and that such subdivision of said real estate is for the purpose of immediate or future transfer of ownership.

Emmett H. Bailey
President

Attest:

William M. Bailey
Secretary-Treasurer

State of Ohio

County of Clinton ss:

On this 15 day of July 1959, before me a Notary Public, in and for said County and State personally appeared Emmett H. Bailey and William M. Bailey and each separately and severally acknowledged the signing of the above plat as their free and voluntary act and deed for the uses and purposes therein mentioned.

Witness my hand and official seal on the day and date above written.

W. Robert Lewis
Notary Public, Clinton County, Ohio
My commission expires

W. ROBERT LEWIS
Notary Public, Clinton County, Ohio
My Commission Expires August 15, 1961

Approved by the Council of the Village of Midland, Ohio on 16th day of July - 1959

James N. Walker
Mayor
Charles S. Allen
Clerk