


191A

127

RECEIVED FOR RECORD
FEE \$ 6.00
NOV 20 1962
JEAN S. RICHARDSON
RECORDED
CLINTON COUNTY, OHIO

5163

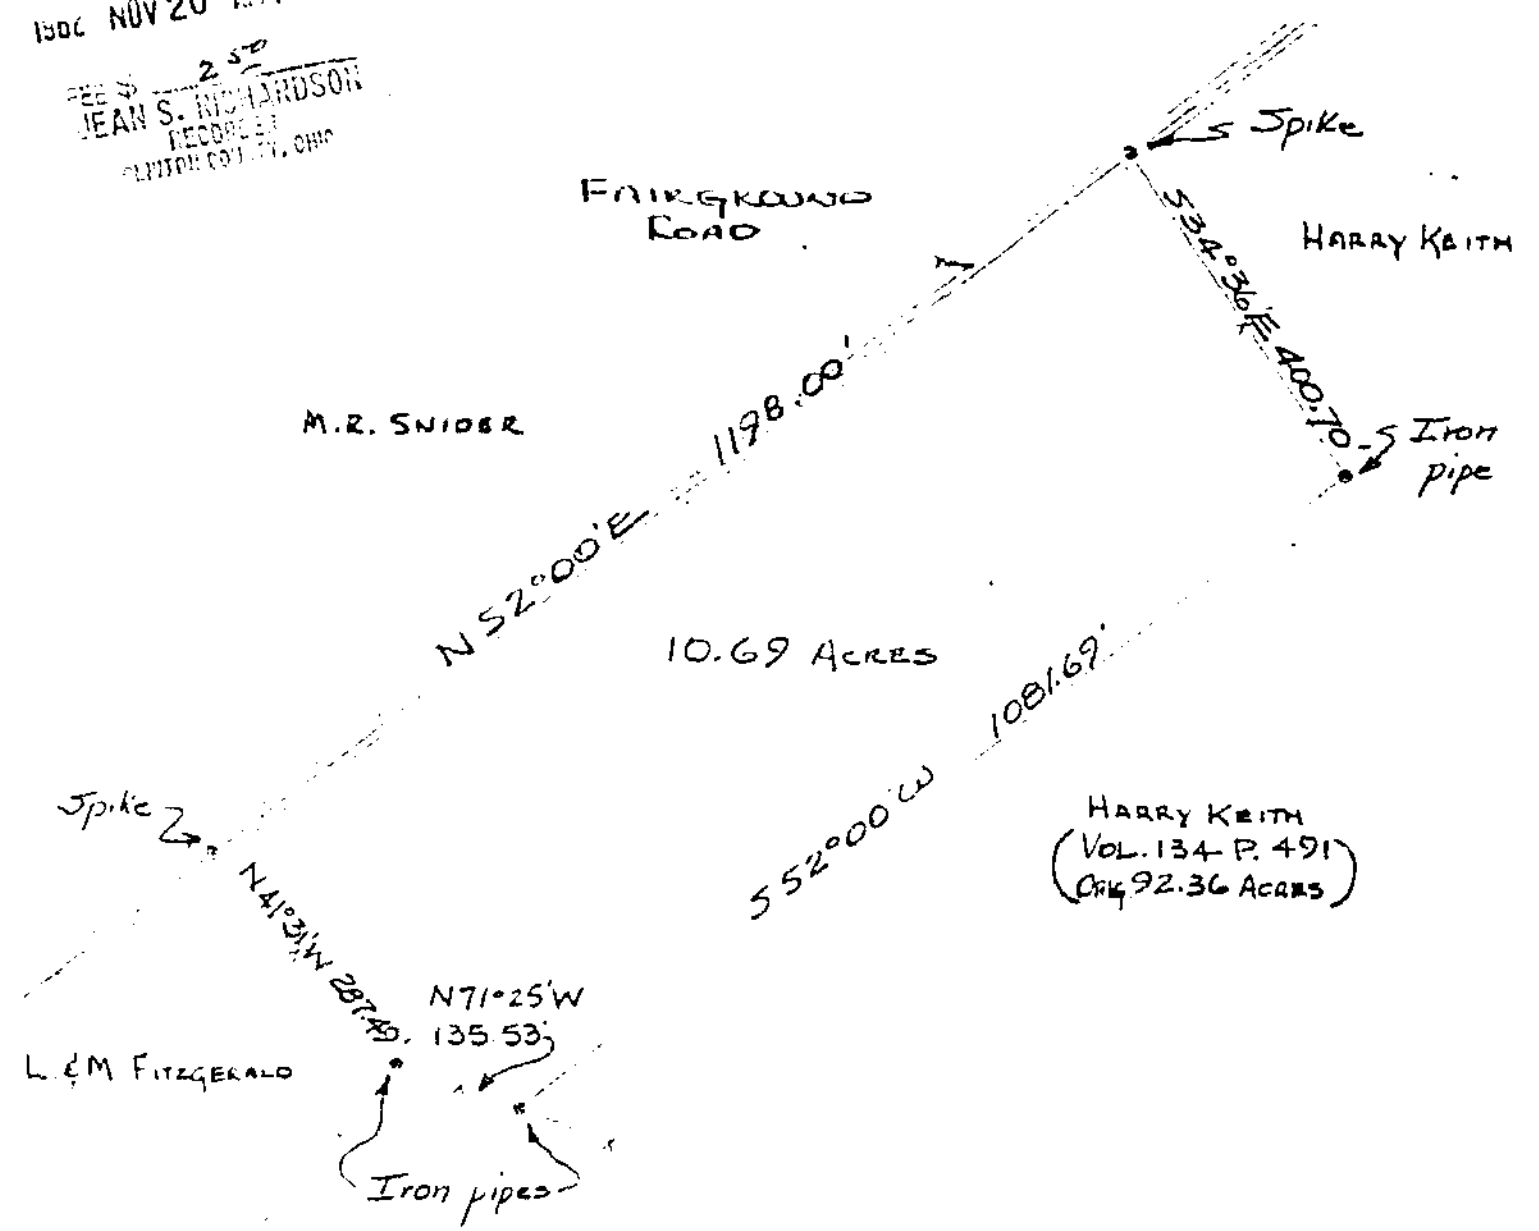

M. & M. TAYLOR HARRY KEITH
 MILITARY SURVEY No. 1174
 MARION TOWNSHIP
 CLINTON COUNTY, OHIO
 SCALE 1" = 200' OCT. 1962

I do hereby certify this plat to be a true delineation of an actual survey and corners have been set as shown.

October, 1962
 West Union, Ohio

Robert E. Satterfield
 Land Surveyor No. 4238



I, Harry Keith, do hereby certify that I am the owner of the real estate shown in the above plat and that such subdivision of said real estate is for the purpose of immediate or future transfer of ownership.

Harry Keith

State of Ohio
 County of Clinton, ss:

Be it remembered that on this 1st day of November, 1962, before me a Notary Public in and for Clinton County, personally came Harry Keith and acknowledged the signing of the foregoing instrument to be their voluntary act and deed for the uses and purposes therein mentioned in testimony whereof I have hereinto subscribed my name and affixed my Notarial Seal this day and year aforesaid.

My commission expires My Commission Expires April 16, 1964
 LAWRENCE R. LYONS
 Notary Public, State of Ohio

Lawrence R. Lyons
 Notary Public - Clinton County, Ohio

Approved by the Planning Commission of the Village of Blanchester, Ohio

Date 11/2/1962

Frankton Hightower
 Chairman
Dr. P. L. Gardner
 Clerk

Approved by the Board of Commissioners, Clinton County, Ohio

Date _____

