

10595

RECEIVED FOR RECORD
BOOK 6 PAGE 20-21
1960 OCT-6 AM 11.03

JEAN S. RICHARDSON
RECORDER
CLINTON COUNTY, OHIO

Bearings are magnetic

Scale 1" = 200'

June, 1960


Total Acreage in Lots - 23.246

Total Acreage in Streets - 3.763

Total Acreage in Subdivision - 27.009

Acreage - per lot
lot No. 1 - 0.619 acres
lot No. 2 - 0.623 "
lot No. 3 thru 22 - 0.459 acres
lot No. 23 - 0.438 acres
lot No. 24 thru 39 - 0.448 acres
lot No. 40 - 0.441 acres
lot No. 41 thru 49 - 0.459 acres
lot No. 50 - 0.646 acres

Concrete monuments set at all subdivision corners and iron pins at the remaining lot corners.

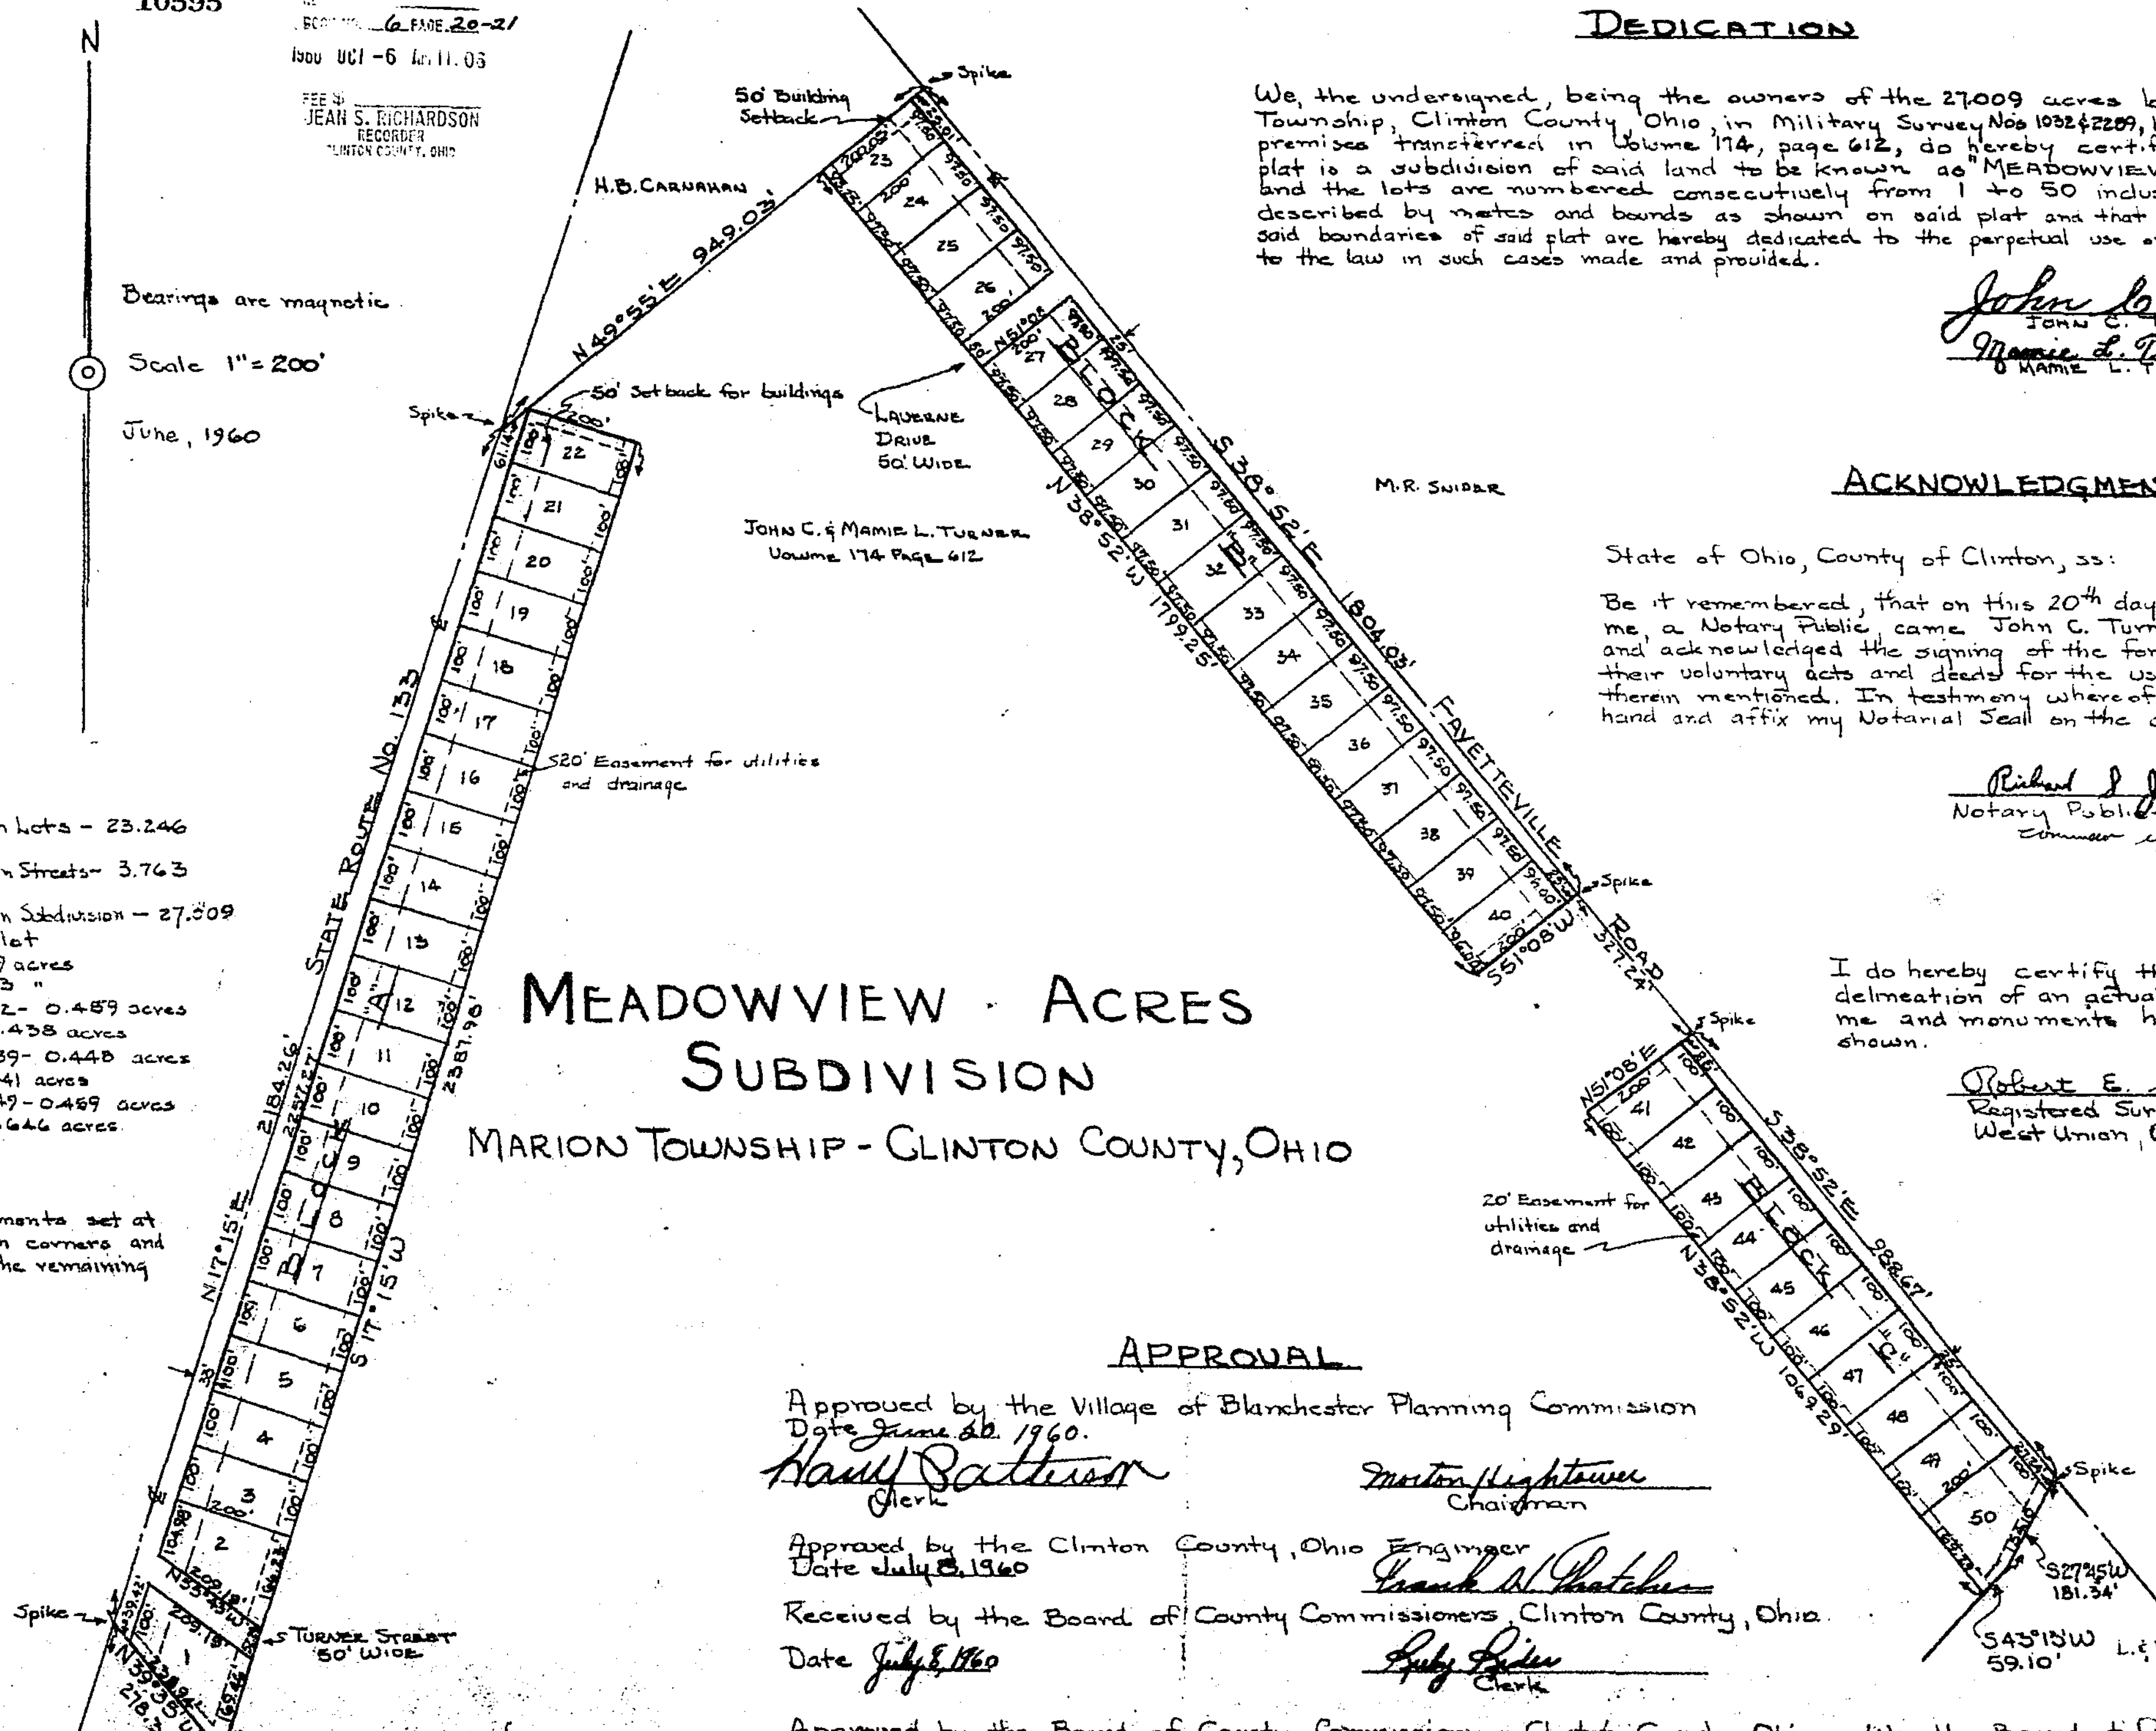

MEADOWVIEW ACRES SUBDIVISION MARION TOWNSHIP - CLINTON COUNTY, OHIO

DEDICATION

We, the undersigned, being the owners of the 27.009 acres located in Marion Township, Clinton County, Ohio, in Military Survey Nos 1032 & 2209, being part of the premises transferred in Volume 174, page 612, do hereby certify that the included plat is a subdivision of said land to be known as "MEADOWVIEW SUBDIVISION" and the lots are numbered consecutively from 1 to 50 inclusive and are described by metes and bounds as shown on said plat and that the streets within said boundaries of said plat are hereby dedicated to the perpetual use of the public according to the law in such cases made and provided.

John C. Turner
JOHN C. TURNER
Mamie L. Turner
MAMIE L. TURNER

ACKNOWLEDGMENT

State of Ohio, County of Clinton, ss:
Be it remembered, that on this 20th day of June, 1960, before me, a Notary Public came John C. Turner and Mamie L. Turner and acknowledged the signing of the foregoing plat to be their voluntary acts and deeds for the uses and purposes therein mentioned. In testimony whereof I hereby set my hand and affix my Notarial Seal on the day and date aforesaid.

Richard J. Johnston
Notary Public - Clinton County, Ohio
Commission Expires 2-16-62

I do hereby certify this plat to be a true delineation of an actual survey made by me and monuments have been set as shown.

Robert E. Satterfield
Registered Surveyor No. 4253
West Union, Ohio

APPROVAL

Approved by the Village of Blanchester Planning Commission
Date June 20, 1960.
Harry Satterfield
Clerk

Morton Lightower
Chairman

Approved by the Clinton County, Ohio Engineer
Date July 8, 1960
Received by the Board of County Commissioners Clinton County, Ohio.
Date July 8, 1960

Frank A. Hatcher
Andy Fisher
Clerk

Approved by the Board of County Commissioners, Clinton County, Ohio.
Date July 25, 1960
Accepted by Auditors
Oct. 6, 1960. J.R.

Will H. Trout
Arthur H. Fisher
Harold C. Wilson

We, the Board of Commissioners, Clinton County, Ohio, specifically reserve our acceptance of all streets in said Subdivision as public streets until such time they have been constructed according to the Clinton County Specifications and have been approved by the County Engineer.