


147
C

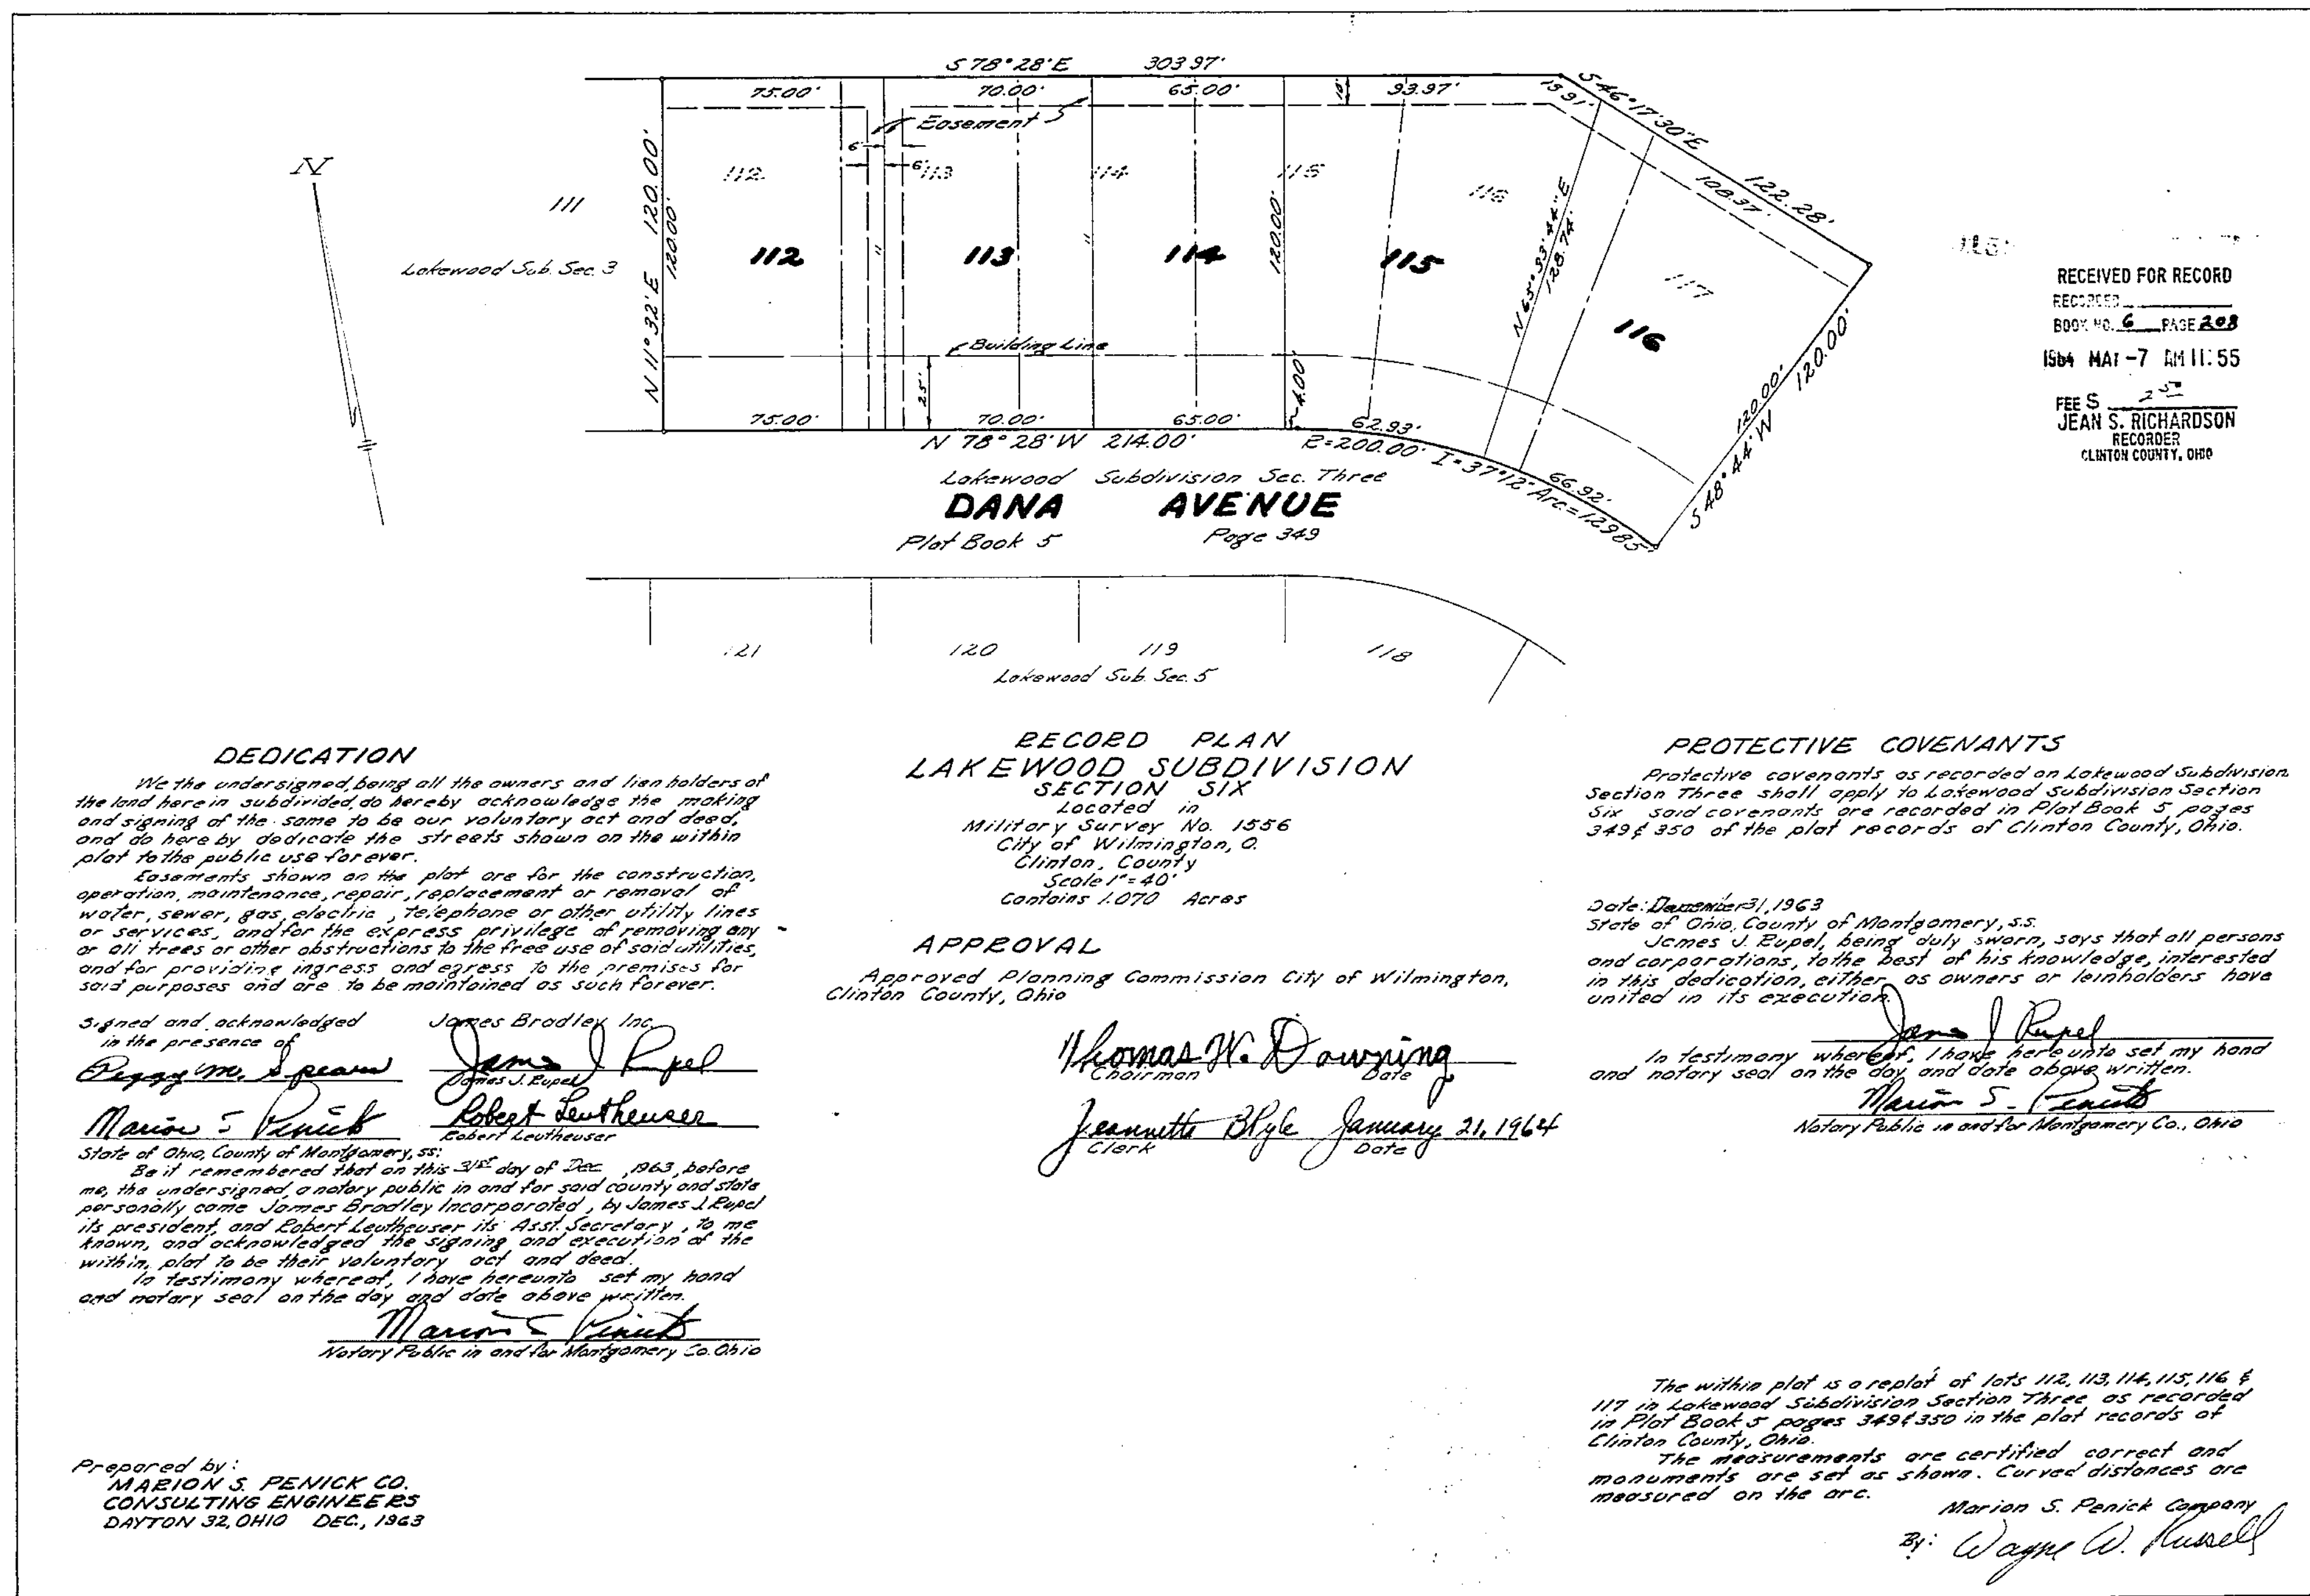

RECEIVED FOR RECORD
 RECORDED
 BOOK NO. 6 PAGE 208
 ISD4 MAY -7 AM 11:55
 FEE \$ 2.50
 JEAN S. RICHARDSON
 RECORDER
 CLINTON COUNTY, OHIO

DEDICATION

We the undersigned, being all the owners and lien holders of the land here in subdivided, do hereby acknowledge the making and signing of the same to be our voluntary act and deed, and do here by dedicate the streets shown on the within plat to the public use forever.

Easements shown on the plat are for the construction, operation, maintenance, repair, replacement or removal of water, sewer, gas, electric, telephone or other utility lines or services, and for the express privilege of removing any or all trees or other obstructions to the free use of said utilities, and for providing ingress and egress to the premises for said purposes and are to be maintained as such forever.

Signed and acknowledged in the presence of
 James Bradley Inc.
 James J. Eupel
 Robert Leuthener

State of Ohio, County of Montgomery, ss:
 Be it remembered that on this 31st day of Dec., 1963, before me, the undersigned, a notary public in and for said county and state, personally came James Bradley Incorporated, by James J. Eupel its president, and Robert Leuthener its Asst. Secretary, to me known, and acknowledged the signing and execution of the within, plat to be their voluntary act and deed.
 In testimony whereof, I have hereunto set my hand and notary seal on the day and date above written.
 Marion S. Penick
 Notary Public in and for Montgomery Co. Ohio

Prepared by:
 MARION S. PENICK CO.
 CONSULTING ENGINEERS
 DAYTON 32, OHIO DEC., 1963

RECORD PLAN LAKEWOOD SUBDIVISION SECTION SIX

Located in
 Military Survey No. 1556
 City of Wilmington, O.
 Clinton, County
 Scale 1" = 40'
 Contains 1.070 Acres

APPROVAL

Approved Planning Commission City of Wilmington,
 Clinton County, Ohio

Thomas W. Downing
 Chairman
 Date
 Jeannette Blyle
 Clerk
 Date January 21, 1964

PROTECTIVE COVENANTS

Protective covenants as recorded on Lakewood Subdivision Section Three shall apply to Lakewood Subdivision Section Six said covenants are recorded in Plat Book 5 pages 349 & 350 of the plat records of Clinton County, Ohio.

Date: December 31, 1963
 State of Ohio, County of Montgomery, ss.
 James J. Eupel, being duly sworn, says that all persons and corporations, to the best of his knowledge, interested in this dedication, either as owners or lienholders have united in its execution.

In testimony whereof, I have hereunto set my hand and notary seal on the day and date above written.

Marion S. Penick
 Notary Public in and for Montgomery Co., Ohio

The within plat is a replat of lots 112, 113, 114, 115, 116 & 117 in Lakewood Subdivision Section Three as recorded in Plat Book 5, pages 349 & 350 in the plat records of Clinton County, Ohio.
 The measurements are certified correct and monuments are set as shown. Curved distances are measured on the arc.

Marion S. Penick Company
 By: Wayne W. Russell