


148
A

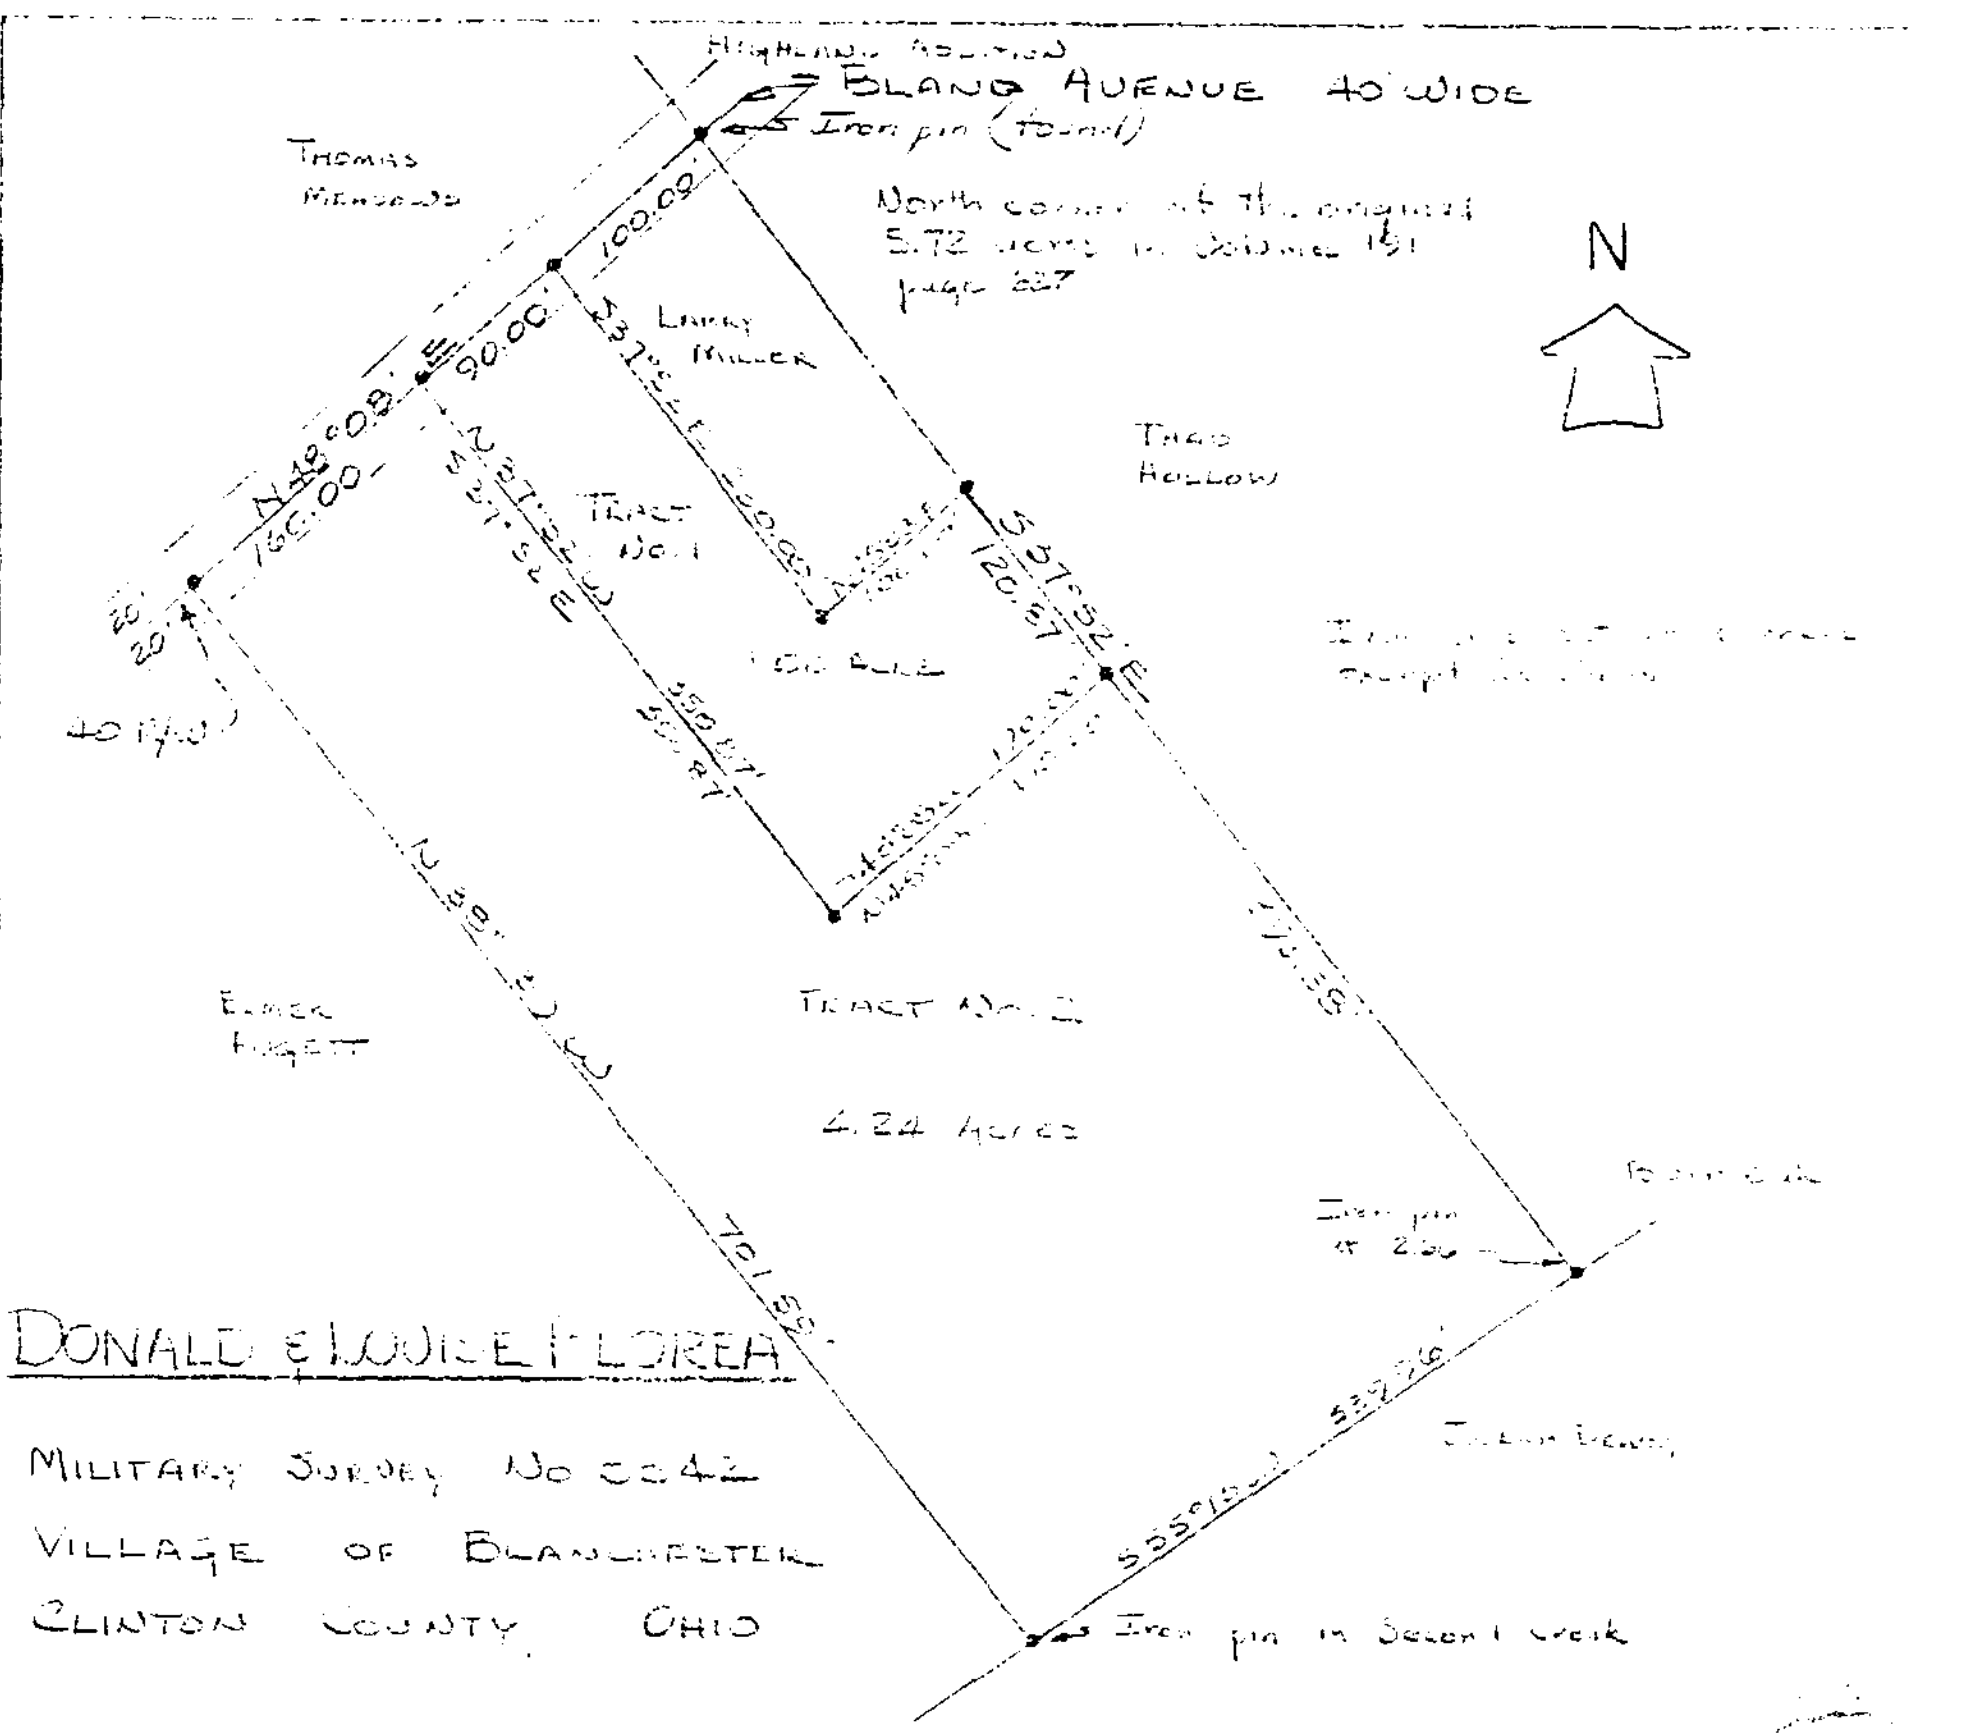

DONALD & LOUISE FLOREA
 MILITARY SURVEY No 2242
 VILLAGE OF BLANCHESTER
 CLINTON COUNTY, OHIO

I DO HEREBY CERTIFY THIS PLAT TO BE A TRUE DELINEATION OF AN ACTUAL SURVEY AND CORNERS HAVE BEEN SET AS SHOWN.

JANUARY, 1964
 WEST UNION, OHIO

Robert E. Suttler
 SURVEYOR NO. 4238

WE, DONALD R. FLOREA AND LOUISE FLOREA, DO HEREBY CERTIFY THAT WE ARE THE OWNERS OF THE REAL ESTATE SHOWN IN THE ABOVE PLAT AND THAT SUCH SUBDIVISION OF SAID REAL ESTATE IS FOR THE PURPOSE OF IMMEDIATE OR FUTURE TRANSFER OF OWNERSHIP.

Donald R. Florea
Louise M. Florea

STATE OF OHIO
 COUNTY OF CLINTON, SS:

BE IT REMEMBERED THAT ON THIS 1st DAY OF June, 1964, BEFORE ME A NOTARY PUBLIC IN AND FOR Clinton Co., PERSONALLY CAME DONALD R. FLOREA AND LOUISE FLOREA AND ACKNOWLEDGED THE SIGNING OF THE FOREGOING INSTRUMENT TO BE THEIR VOLUNTARY ACT AND DEED FOR THE USES AND PURPOSES THEREIN MENTIONED, IN TESTIMONY WHEREOF I HAVE HEREINTO SUBSCRIBED MY NAME AND AFFIXED MY NOTARIAL SEAL THIS DAY AND YEAR AFORESAID.

William Hightower
 NOTARY PUBLIC CLINTON COUNTY, OHIO

APPROVED BY THE PLANNING COMMISSION OF THE VILLAGE OF BLANCHESTER, OHIO

DATE 6/11/64

Buster Hightower
 CHAIRMAN

9452

RECEIVED FOR RECORD
 RECORDED
 BOOK NO. 6 PAGE 216
 1964 JUN 11 PM 9:46

Dr. J. O. Gardner
 CLERK

FEE \$ 2.00
JEAN E. HARRISON
 CLINTON COUNTY, OHIO