


127  
C

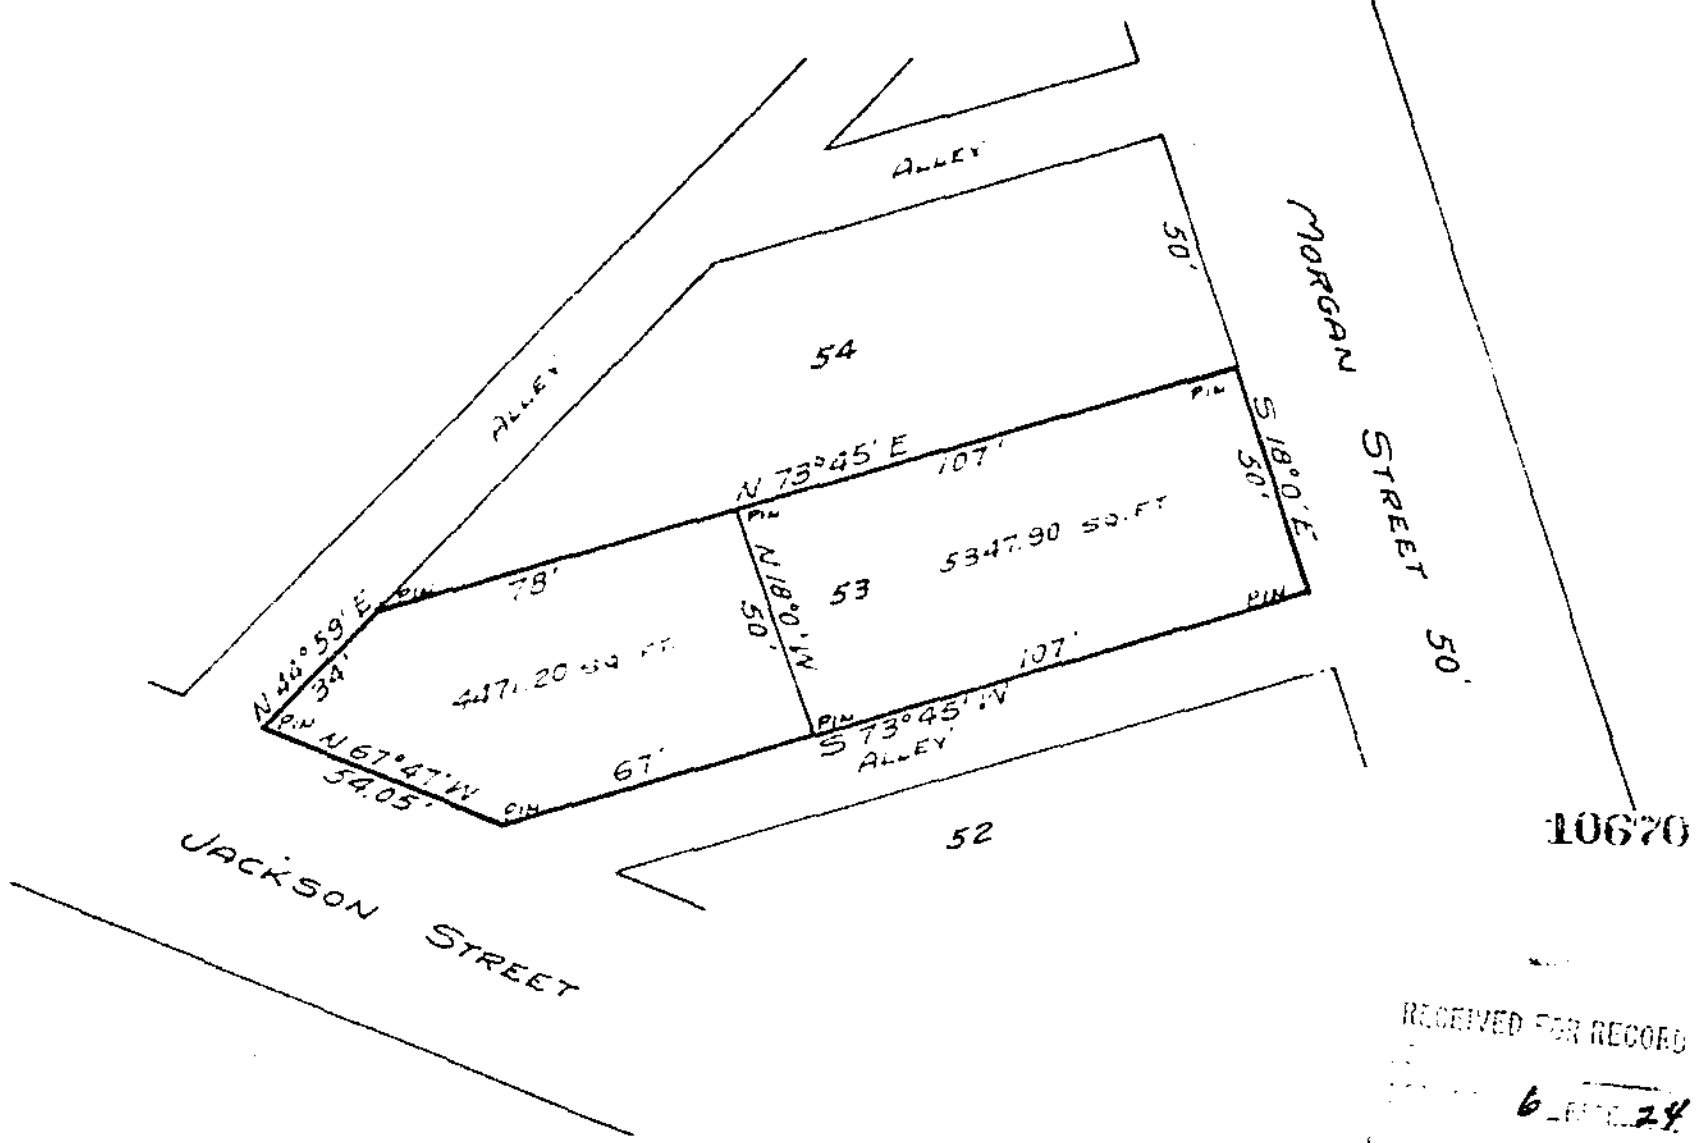

E. O. & MARIE CORWIN  
 SUBDIVISION OF LOT No. 53  
 SWAIM & McCORMICK'S ADDITION  
 VILLAGE OF SABINA  
 CLINTON COUNTY, OHIO  
 1" = 40'

RECEIVED FOR RECORD  
 6-24  
 1960 OCT 15 11:00 AM  
 DEAN S. RICHARDSON  
 REC'D  
 CLINTON COUNTY, OHIO

I HEREBY CERTIFY THE ABOVE TO BE A CORRECT PLAT OF A SURVEY MADE BY ME ON SEPTEMBER 20, 1960.  
 Maynard Boston  
 REGISTERED SURVEYOR No. 3966

WE THE UNDERSIGNED, E. O. CORWIN AND MARIE CORWIN, HEREBY CERTIFY THAT WE ARE THE OWNERS OF THE REAL ESTATE SHOWN IN THE ABOVE PLAT AND THAT SUCH SUBDIVISION OF SAID REAL ESTATE IS FOR THE PURPOSE OF IMMEDIATE OR FUTURE TRANSFER OF OWNERSHIP.

E. O. Corwin  
Marie Corwin

STATE OF OHIO  
 COUNTY OF CLINTON SS:  
 ON THIS DAY OF 1960, BEFORE ME A NOTARY PUBLIC, IN AND FOR SAID COUNTY AND STATE, PERSONALLY E. O. CORWIN AND MARIE CORWIN AND EACH SEPARATELY AND SEVERALLY ACKNOWLEDGED THE SIGNING OF THE ABOVE PLAT TO BE THEIR FREE AND VOLUNTARY ACT AND DEED.  
 WITNESS MY HAND AND OFFICIAL SEAL ON THE DAY AND DATE ABOVE WRITTEN.

Earl E. Orical  
 NOTARY PUBLIC,  
 MY COMMISSION EXPIRES  
 ERNEST E. WOOD  
 Notary Public, Clinton County, Ohio  
 My Commission Expires June 9, 1962

RECEIVED BY THE COUNCIL OF THE VILLAGE OF SABINA, OHIO ON Sept 26 - 1960

Harry G. Burris  
 CLERK

APPROVED BY THE COUNCIL OF THE VILLAGE OF SABINA, OHIO ON Sept 26 - 60

H W HCO  
 MAYOR

Harry G. Burris  
 CLERK