


154
C



RECEIVED FOR RECORD
 RECORDED
 BOOK NO. 6 PAGE 271
 1966 DEC 12 PM 12:42
 FEE \$ 2.50
 JEAN S. RICHARDSON
 RECORDER
 CLINTON COUNTY, OHIO

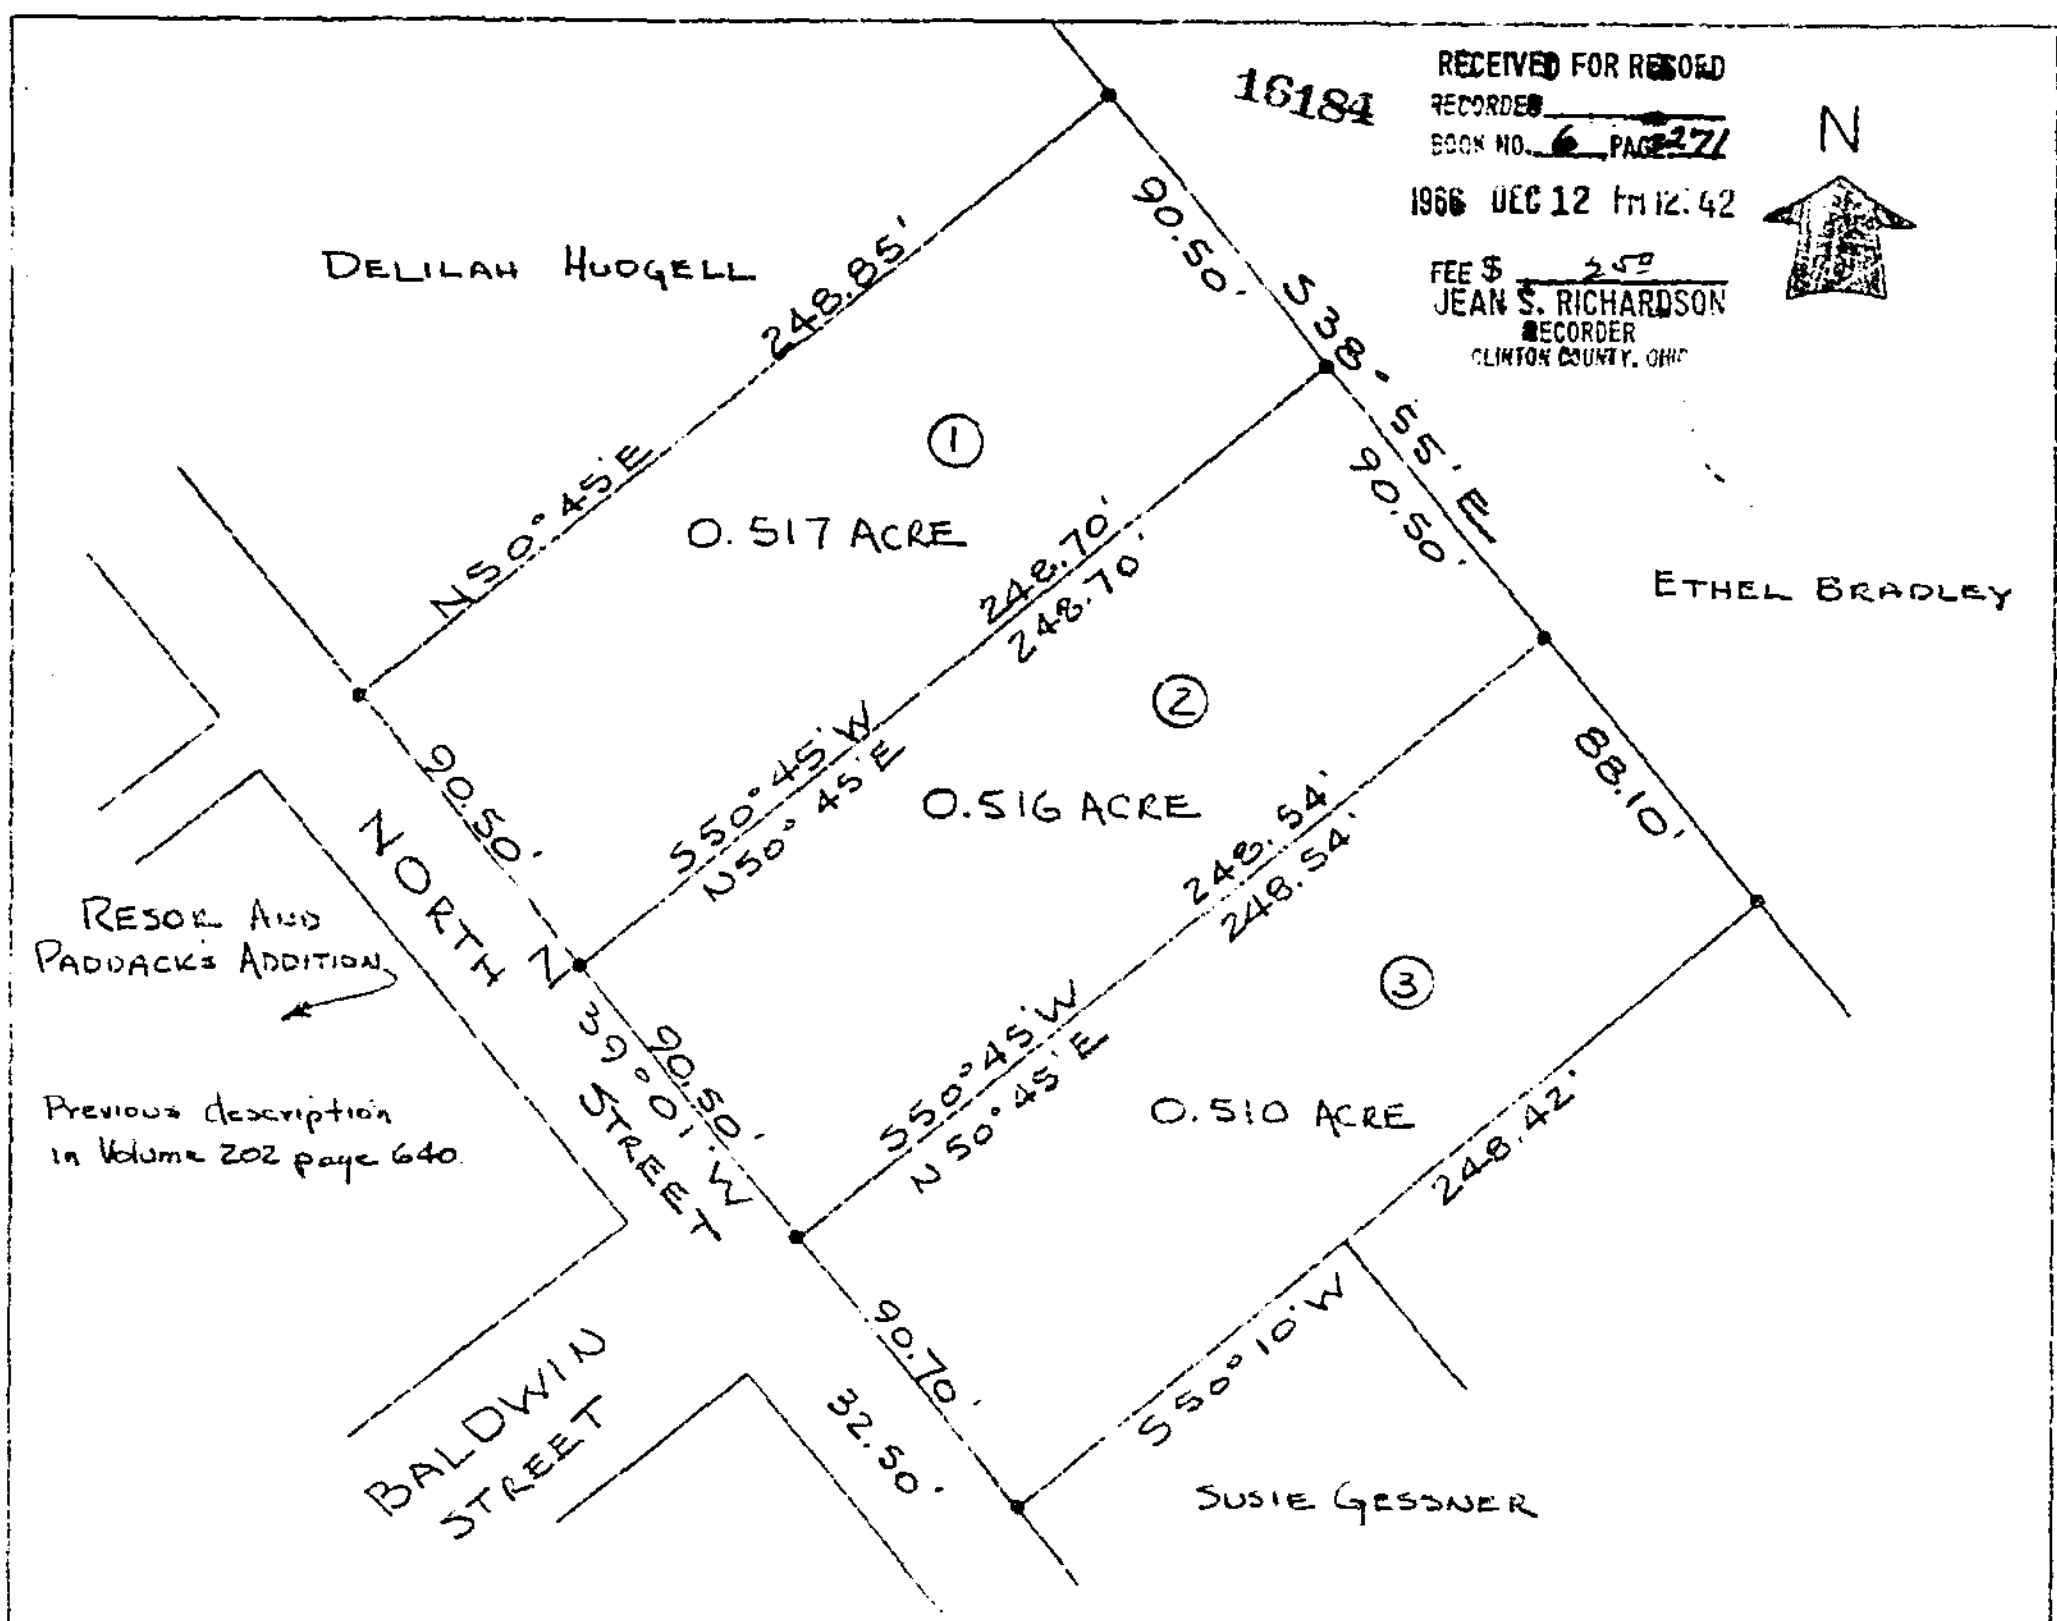

GARLAND N. & GALE CRAWFORD
 MILITARY SURVEY NO 3342
 VILLAGE OF BLANCHESTER
 CLINTON COUNTY, OHIO
 SCALE: 1" = 50' APRIL, 1966

I DO HEREBY CERTIFY THIS PLAT TO BE A TRUE DELINEATION OF AN ACTUAL SURVEY AND CORNERS HAVE BEEN SET AS SHOWN.

WEST UNION, OHIO
 APRIL, 1966

Robert E. Suttiford
 SURVEYOR NO. 4238

WE, GARLAND N. CRAWFORD AND GALE CRAWFORD, DO HEREBY CERTIFY THAT WE ARE THE OWNERS OF THE REAL ESTATE SHOWN IN THE ABOVE PLAT AND THAT SUCH SUBDIVISION OF SAID REAL ESTATE IS FOR THE PURPOSE OF IMMEDIATE OR FUTURE TRANSFER OF OWNERSHIP.

Garland N. Crawford
Gale Crawford

STATE OF OHIO
 COUNTY OF CLINTON, SS:
 BE IT REMEMBERED THAT ON THIS 12th DAY OF APRIL, 1966, BEFORE ME A NOTARY PUBLIC IN AND FOR CLINTON COUNTY, PERSONALLY CAME GARLAND N. CRAWFORD AND GALE CRAWFORD AND ACKNOWLEDGED THE SIGNING OF THE FOREGOING INSTRUMENT TO BE THEIR VOLUNTARY ACT AND DEED FOR THE USES AND PURPOSES THEREIN MENTIONED, IN TESTIMONY WHEREOF, I HAVE HEREUNTO SUBSCRIBED MY NAME AND AFFIXED MY NOTARIAL SEAL THIS DAY AND YEAR AFORESAID.

Margaret Craft
 NOTARY PUBLIC CLINTON COUNTY, OHIO
 Comm. Expires 2-23-71

APPROVED BY THE PLANNING COMMISSION OF THE VILLAGE OF BLANCHESTER, OHIO

DATE 5/12/1966

Walter Hightower
 CHAIRMAN
Dr. Paul Gardner
 CLERK