

157A

BOOK NO. 6 PAGE 293  
1968 APR 17 AM 11:24

JEAN S. RICHARDSON  
RECORDER  
CLINTON COUNTY, OHIO

# Block 'J'-Section One

A SUBDIVISION OF 3.677 ACRES ±, LOCATED IN THE CITY OF WILMINGTON, THE COUNTY OF CLINTON, AND THE STATE OF OHIO

## DEDICATION

We, the undersigned, being all the Owners and Lien Holders of Lands herein platted, do voluntarily consent to the execution of the said plat and to dedicate the Streets as shown hereon to the Public Use forever.

Ensements shown on the plat are for the construction, operation, maintenance, repair, replacement or removal of water, gas, sewer, electric, telephone or other utility lines or services and for the express privilege of removing any or all trees or other obstructions to the free use of said utilities and for providing ingress and egress to the property for said purposes and are to be maintained as such forever.

Signed:-  
Witness:-

*Peter Zierof*  
Peter Zierof, President, Kent Construction Corp.  
*Fred Ross*  
Fred Ross, Secretary, Kent Construction Corp.

STATE OF OHIO - CLINTON COUNTY, ss:-

Before me, The Undersigned Notary Public, in and for said County and State, personally appeared Peter Zierof, President, and Fred Ross, Secretary, of the Kent Construction Corporation, the Corporation which executed the foregoing instrument and acknowledged the same to be their voluntary act and deed individually and as such officers and the corporate act and deed for said Corporation, for the purposes therein expressed.

Witness my hand and Notarial Seal this 15<sup>th</sup> day of April 1968.

*Richard W. Babs*  
Richard W. Babs  
Notary Public, Clinton County




My Commission Expires Oct. 6, 1972

## Covenants & Restrictions

Reference is hereby made to the Covenants and Restrictions contained in Book 6, Page 273, of the Plat Records in the office of the Recorder of Clinton County, Ohio, which are hereby incorporated herein as though fully herein re-written.

The plat as shown hereon is certified as being substantially correct.

*R. R. Grant*  
R. R. Grant, Reg. Surveyor #4168  
Wilmington, Ohio

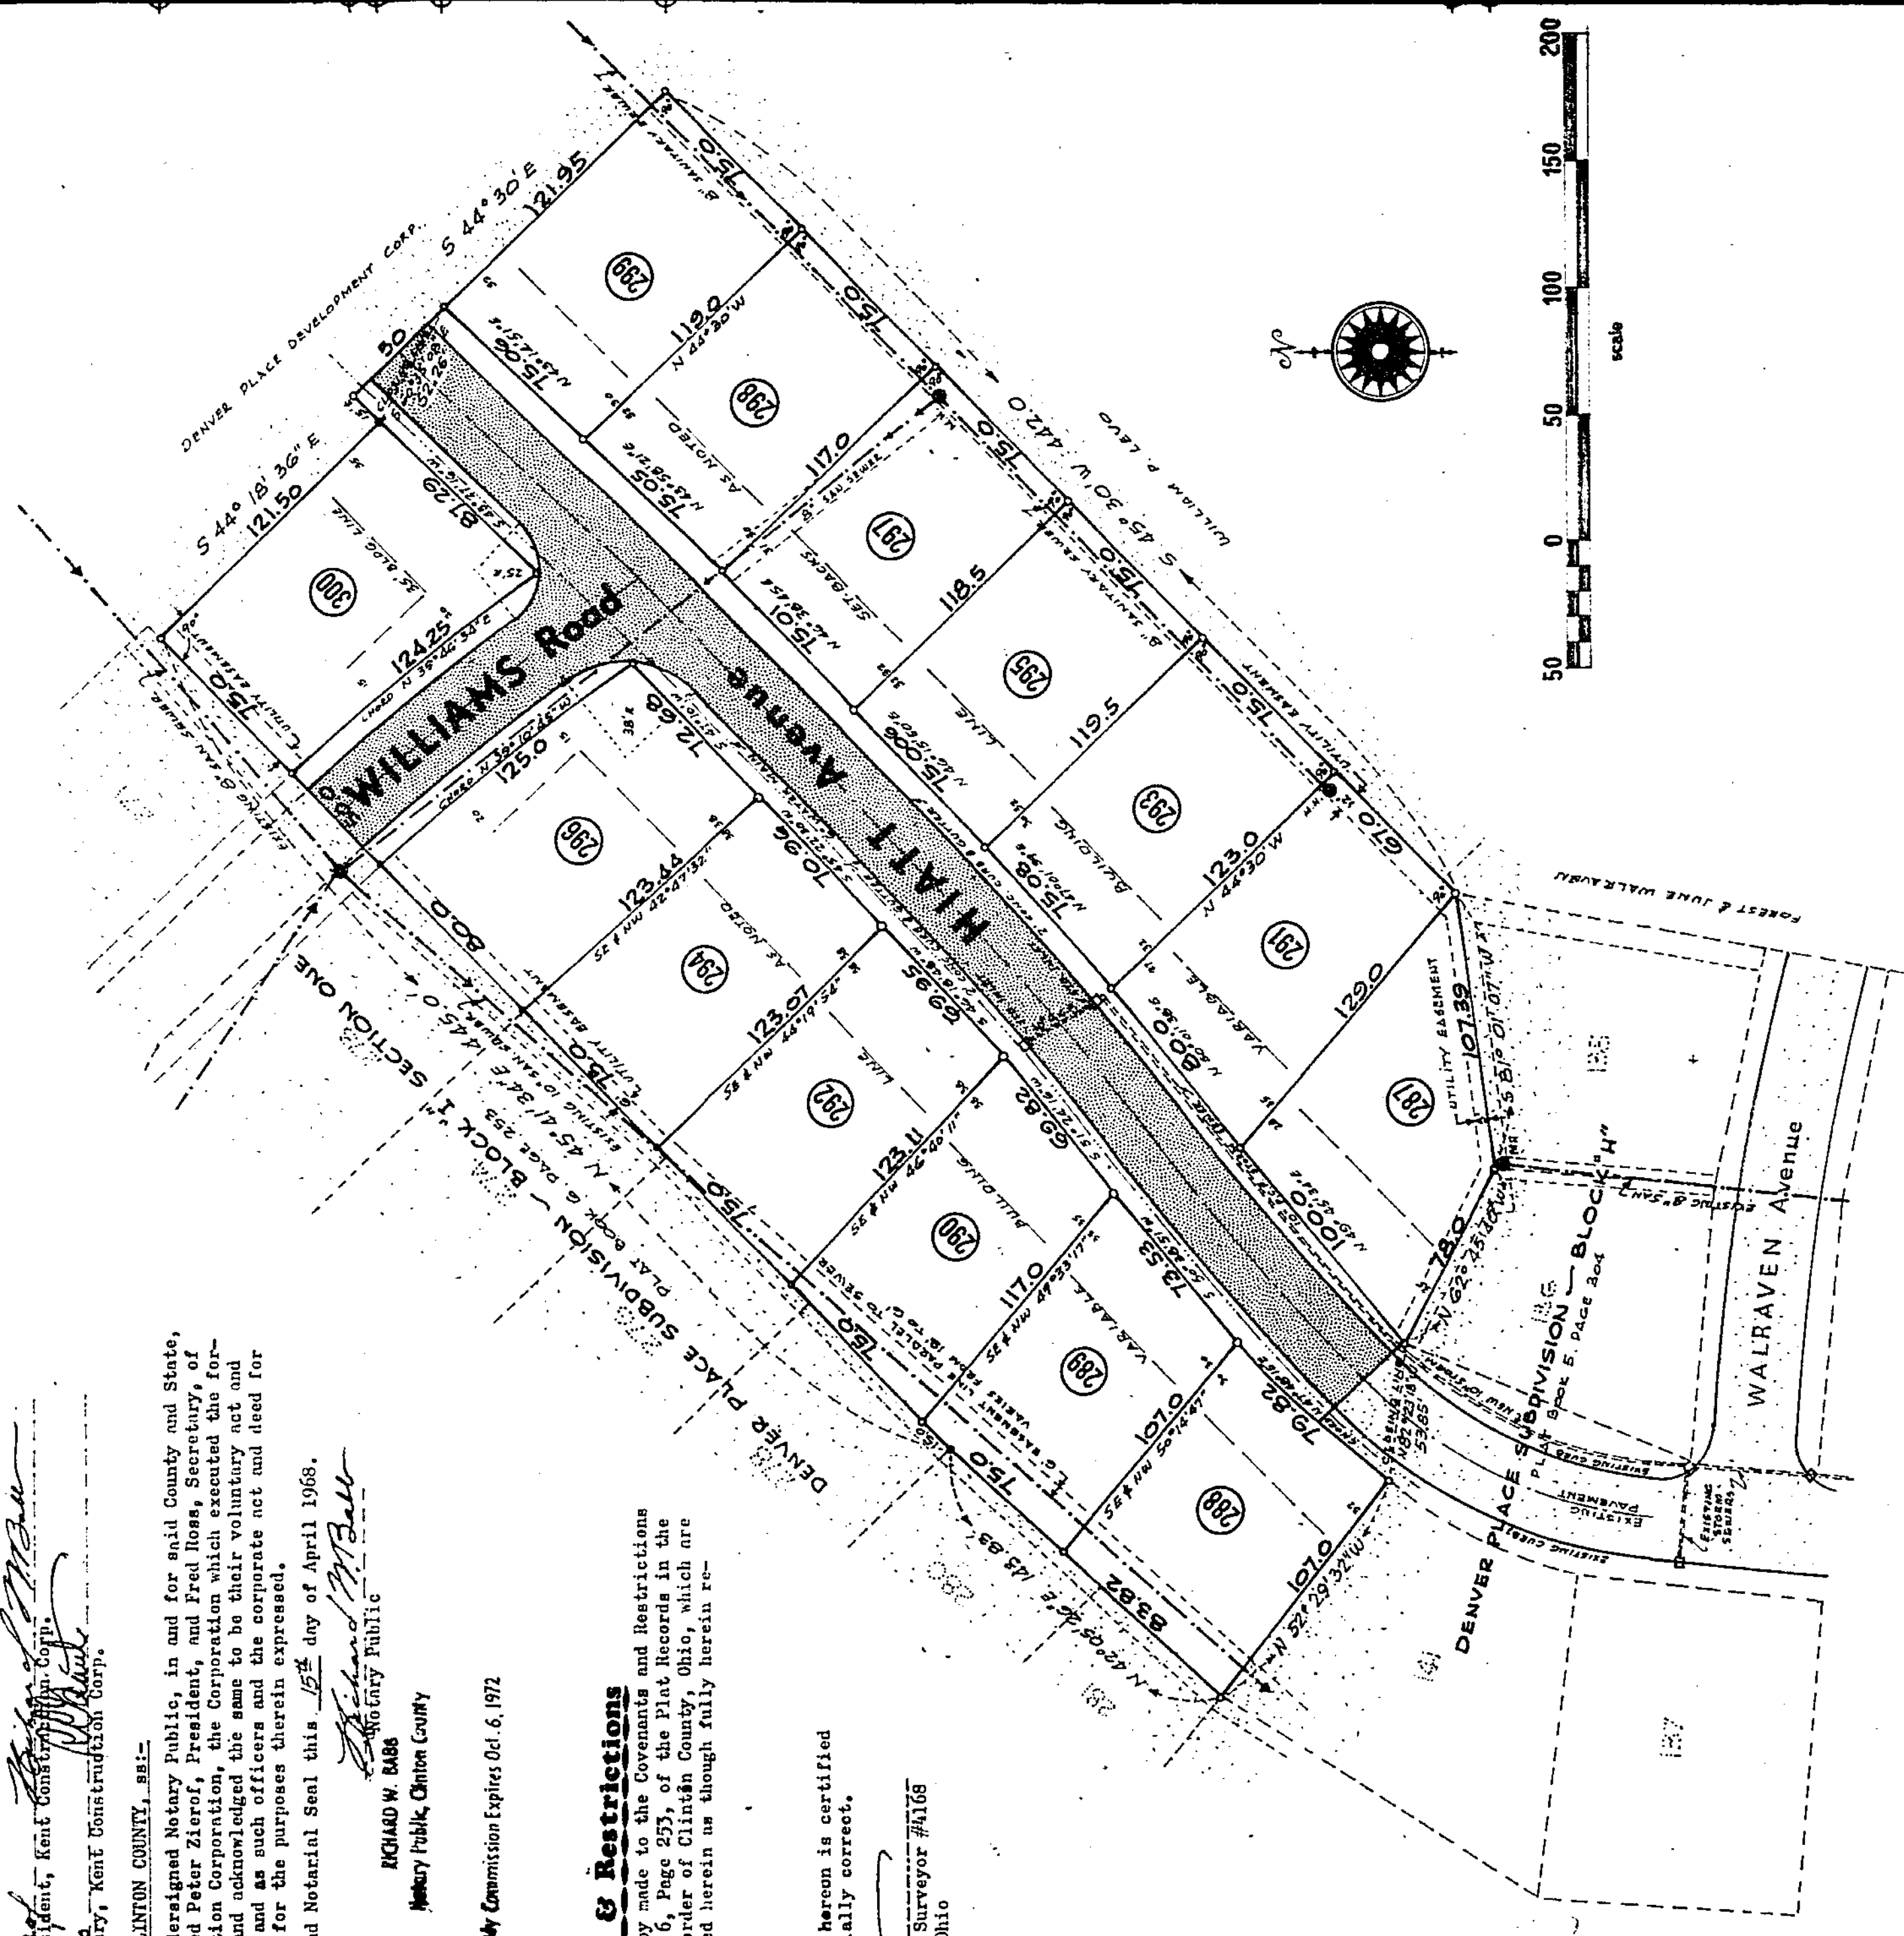

APPROVED BY THE PLANNING COMMISSION OF THE CITY OF WILMINGTON, CLINTON COUNTY, OHIO  
THIS 16<sup>th</sup> DAY OF APRIL 1968

*Dale Whiston*  
Chairman  
*Lanett Blyke*  
Treasurer