


19/c

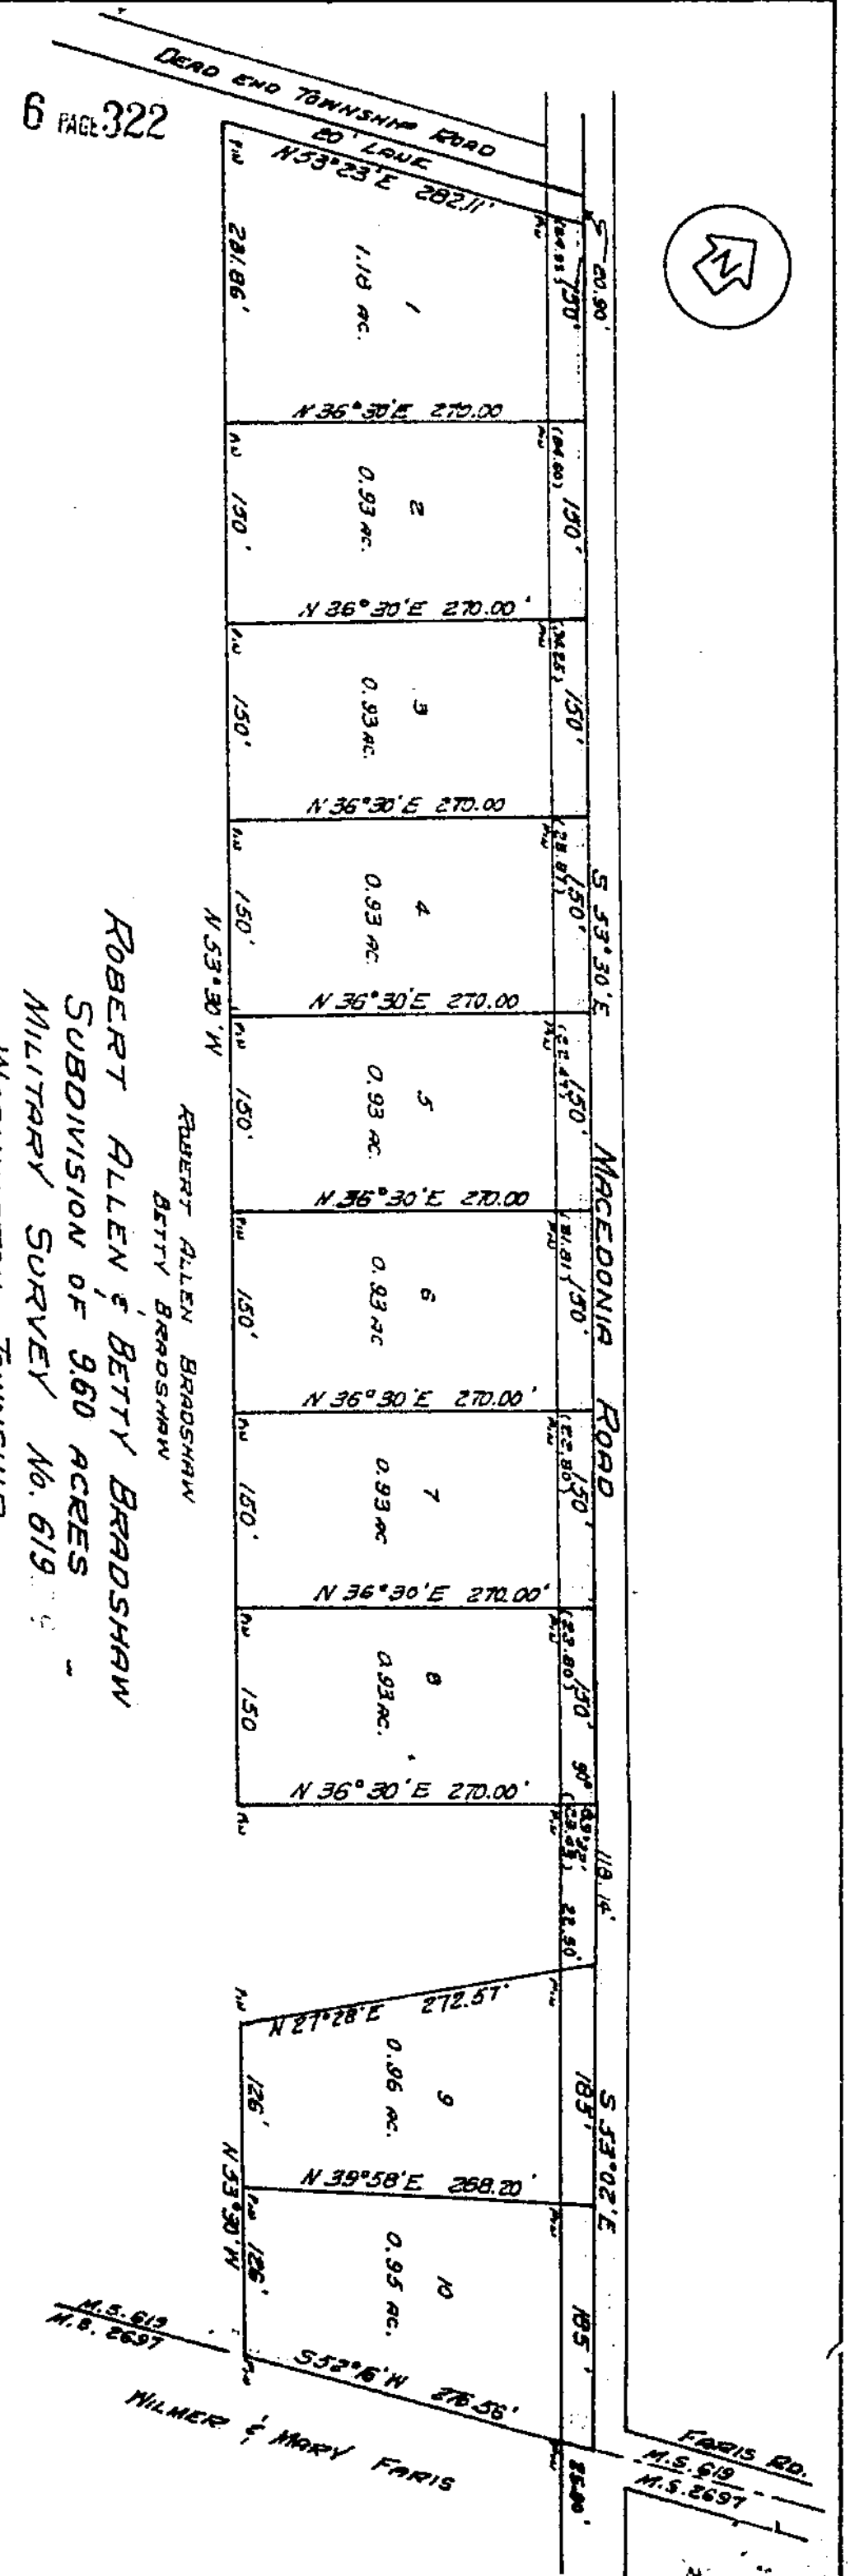

6 PAGE 322

ROBERT ALLEN BRADSHAW
 BETTY BRADSHAW
 ROBERT ALLEN & BETTY BRADSHAW
 SUBDIVISION OF 960 ACRES
 MILITARY SURVEY No. 619
 WASHINGTON TOWNSHIP
 CLINTON COUNTY, OHIO
 1:120

I HEREBY CERTIFY THIS TO BE A CORRECT PLAT OF A SURVEY MADE BY
 ME COMPLETED ON JUNE 11, 1969.

Waymond Boston
 REGISTERED SURVEYOR No. 3968

RECEIVED BY THE BOARD OF COMMISSIONERS OF CLINTON COUNTY, OHIO ON
 NOVEMBER 14, 1969.
 Helen J. Rowan
 CLERK

APPROVED ON NOVEMBER 14, 1969.
 Dean C. Haskel
 B. Anthony McKeon
 Clinton County Commissioners

RECEIVED FOR RECORD
 RECORD No. 6, 1969 312-313
 1970 APR 14 PM 2:40

JEAN S. RICHARDSON
 Notary Public, State of Ohio

WE, THE UNDERSIGNED ROBERT ALLEN BRADSHAW AND BETTY BRADSHAW
 HEREBY CERTIFY THAT WE ARE THE OWNERS OF THE REAL ESTATE SHOWN IN
 THIS PLAT AND THAT SUCH SUBDIVISION OF SAID REAL ESTATE IS FOR THE
 PURPOSE OF IMMEDIATE OR FUTURE TRANSFER OF OWNERSHIP.

Robert Allen Bradshaw
 Betty Bradshaw

STATE OF OHIO
 COUNTY OF CLINTON SS:
 ON THIS 28th day of March 1969 before me a Notary Public, in and
 for said County and State, personally appeared Robert Allen Bradshaw and
 Betty Bradshaw and each separately and severally acknowledged the
 signing of this plat to be their free and voluntary act and deed.
 WITNESS MY HAND AND OFFICIAL SEAL ON THE DAY AND DATE ABOVE WRITTEN.

WALTER E. SCHUTT
 Notary Public, State of Ohio