


RECEIVED FOR RECORD
 4-20-70
 BOOK NO. 6 PAGE 324
 1970 APR 20 AM 11:43

103
 JEAN S. RICHARDSON
 REGISTERED
 CLINTON COUNTY, OHIO

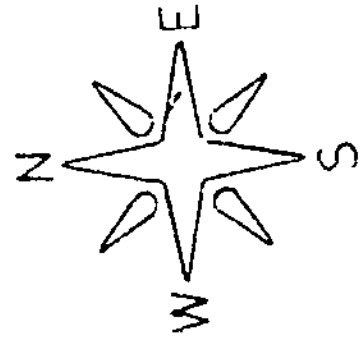

DEDICATION

We, the undersigned, being the owners of the below 96.94 acres located in Vernon Township, Clinton County, Ohio, in Military Survey No. 2706, of the premises transferred in Volume No. 211, page 67, do hereby certify that the below plat is a true delineation of a true subdivision of said land to be known as HARMONY HEIGHTS SUBDIVISION and that the lots are numbered consecutively from one (1) to fifteen (15) inclusive, containing 15 lots and are described by notes and bounds as shown on said plat and that all streets within said boundaries are hereby dedicated to the perpetual use of the public according to the law in such cases made and provided.

Ora C. Burdge
Frances E. Burdge

ACKNOWLEDGMENT

State of Ohio, County of Clinton, ss:
 So it is remembered, that on this day of April, 1970, before me a Notary Public, came Ora C. Burdge and Frances E. Burdge and acknowledged the signing of the foregoing plat to be their voluntary act and deed for the uses and purposes therein mentioned, in testimony whereof, I have hereby set my hand and affixed my notary seal on the date and year aforesaid.


John H. Campbell
 Notary Public

My commission expires

6-6-72

6 APR 324

VOL

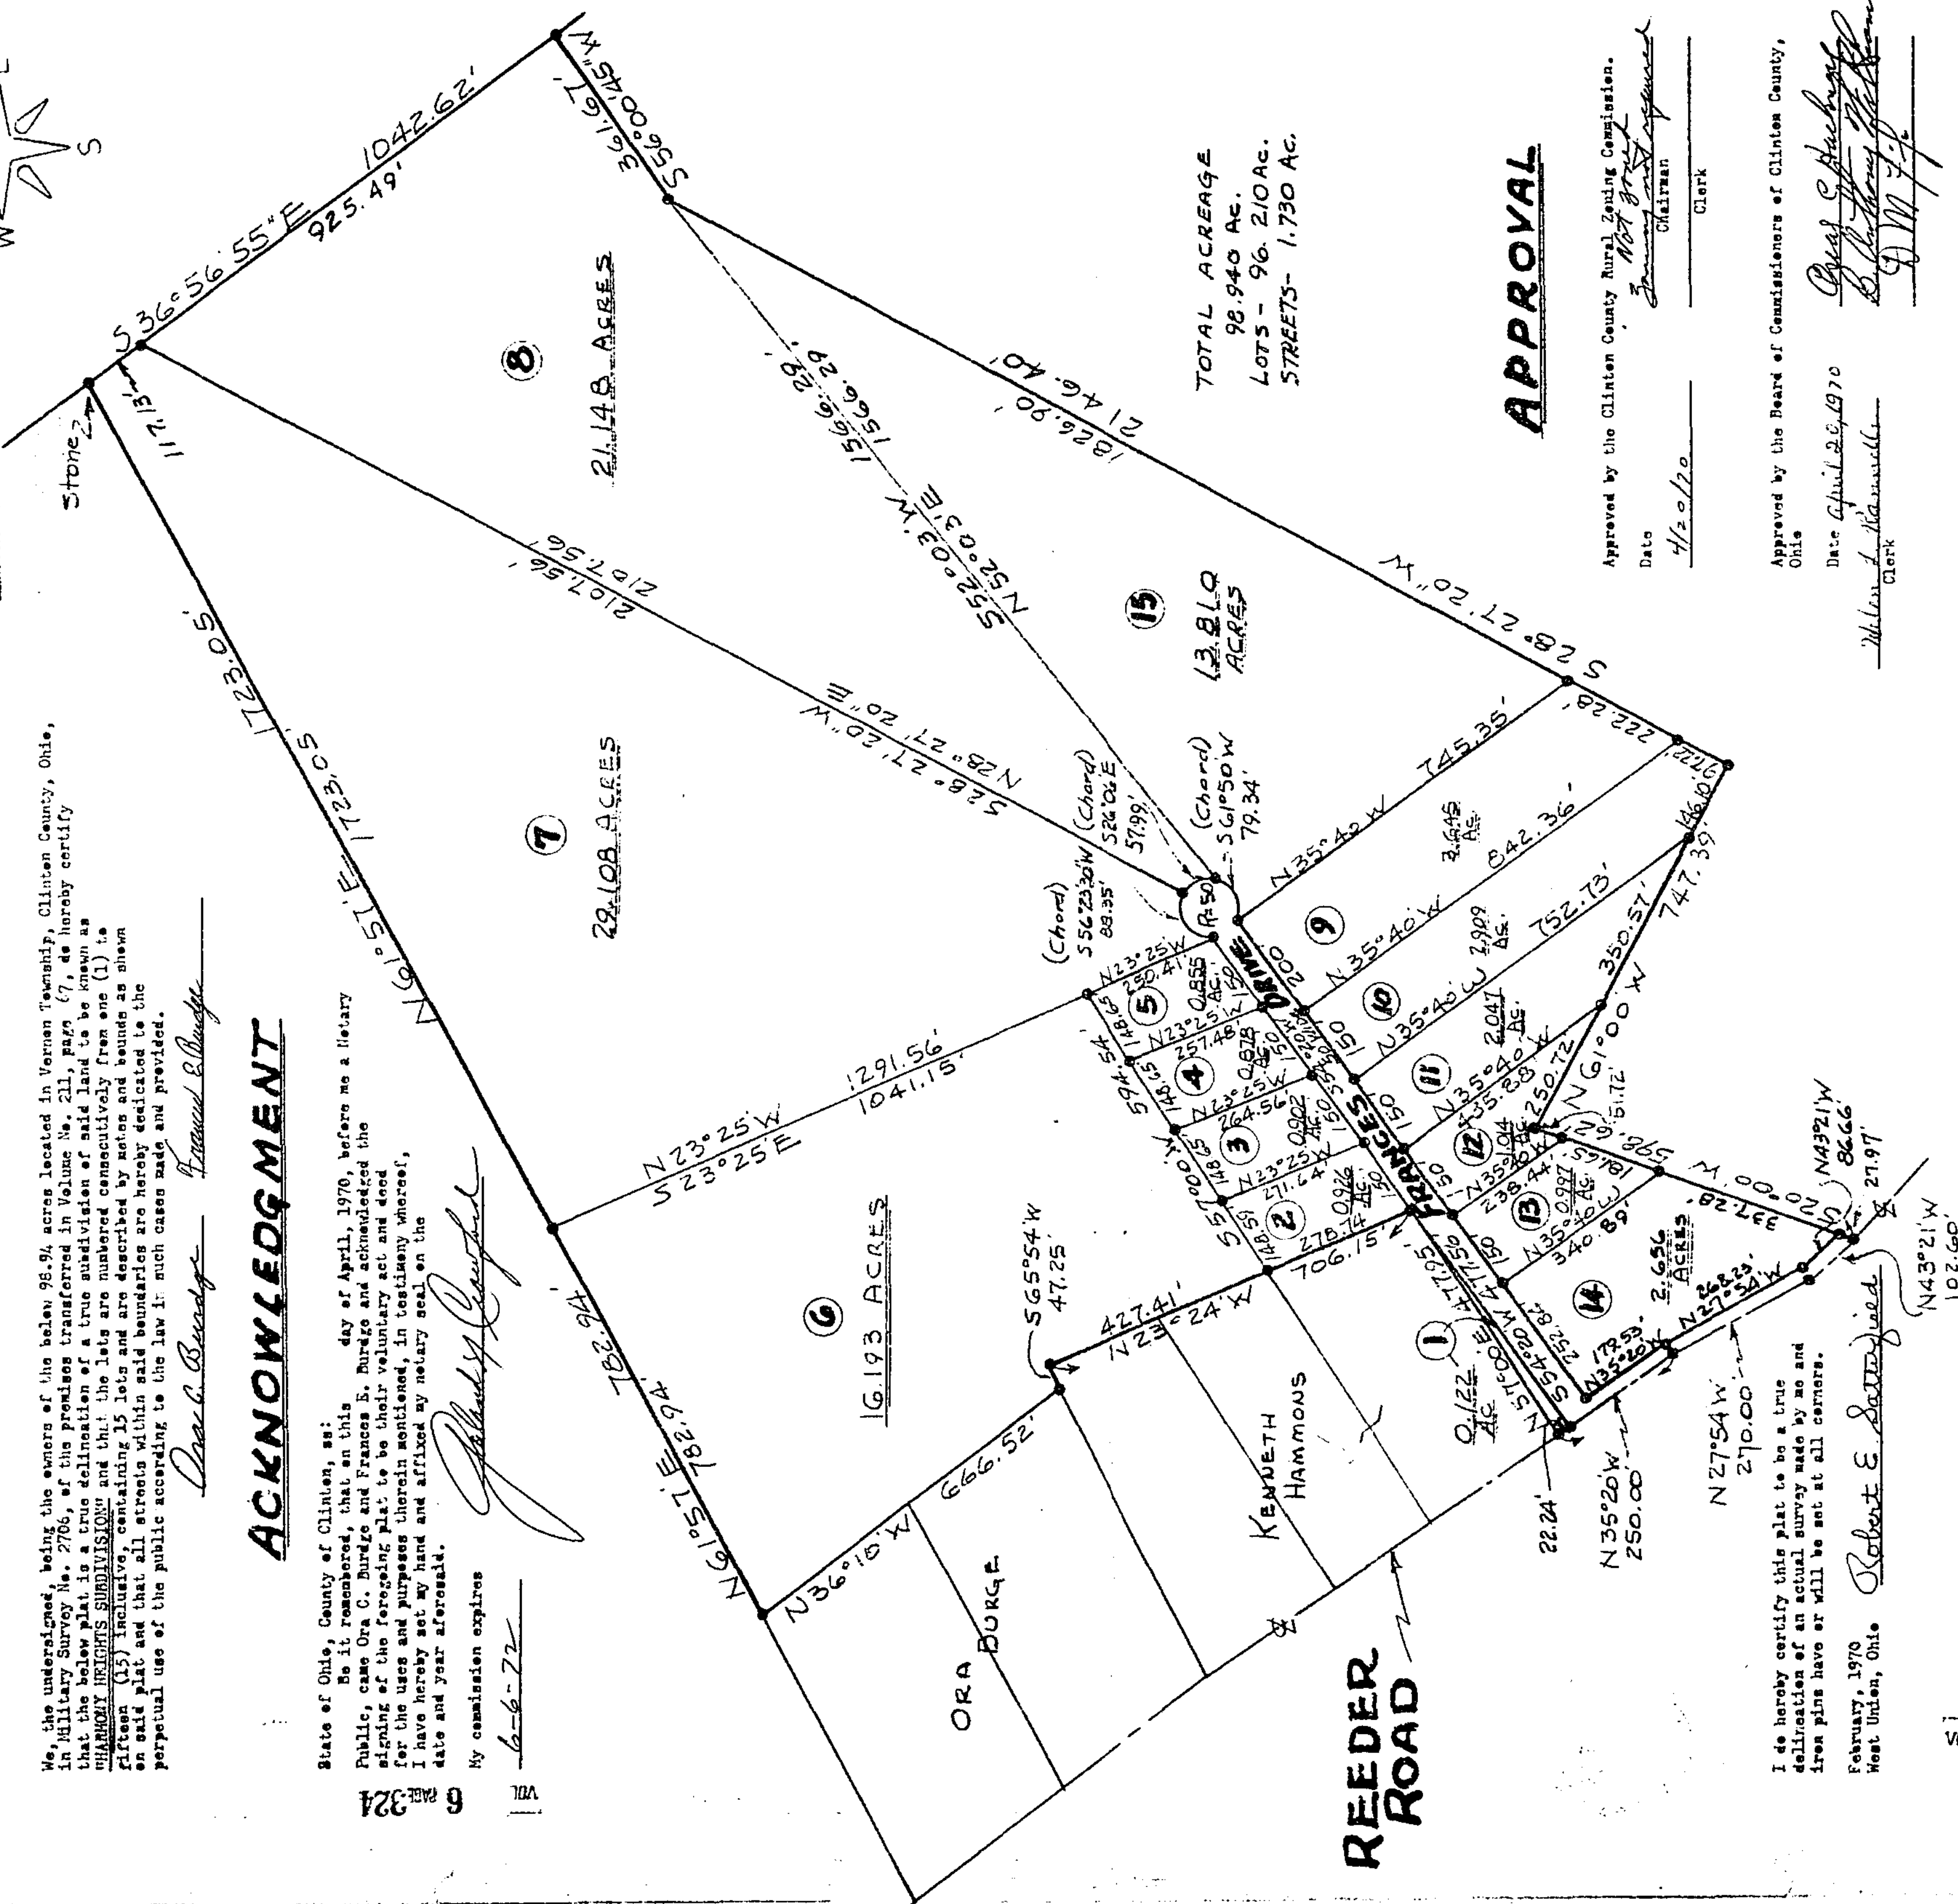

HARMONY HEIGHTS
SUBDIVISION
 MILITARY SURVEY NO. 2706
 VERNON TOWNSHIP - CLINTON COUNTY, OHIO
 FEBRUARY, 1970
 SCALE: 1" = 200'

6 PAGE 325

152

161