


6 334

HIGHVIEW TERRACE SEC. N^o 2
M. S. 569 CHESTER TWP
CLINTON COUNTY, OHIO
1st: 200' SEPT 70 6023

RECEIVED FOR RECORD
RECORDED
BOOK NO. 6 PAGE 334
1970 SEP 25 AM 4:00
JEAN S. RICHARDSON
RECORDER
CLINTON COUNTY, OHIO

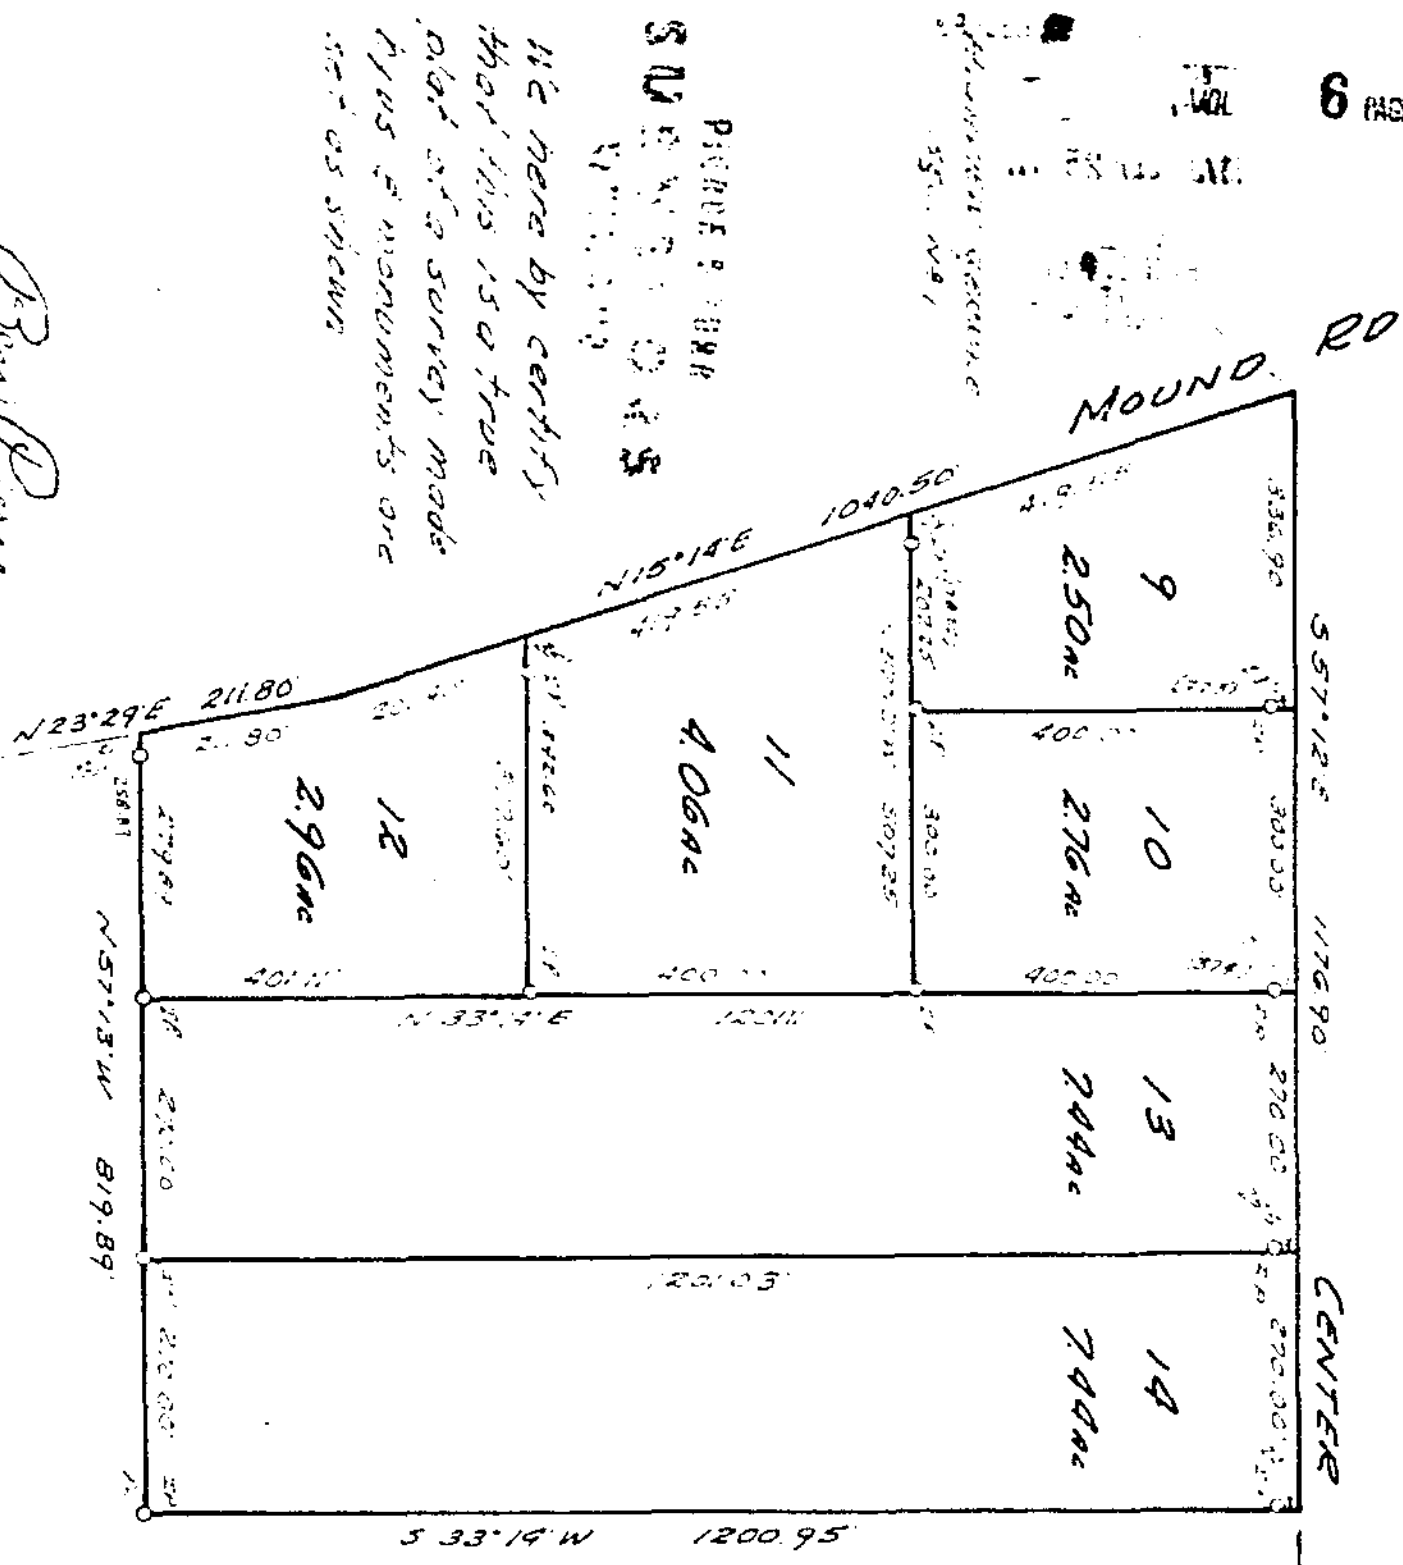

Bon Pierce

PREPARED BY
S. M. ...
We here by certify that this is a true plat of a survey made by us & monuments are set as shown

DESCRIPTION: Being a subdivision of 2716 acres & being part of tract N^o 19/05 transferred to HEARN & BLEDSE and DESSIE BLEDSOE as recorded in Vol. 186 Pg. 642 of the Deed Records of CLINTON COUNTY, OHIO.

STATE OF OHIO, COUNTY OF CLINTON SS
Be it remembered that on this 25th day of Sept., 1970 personally came the undersigned & acknowledged the signing of this plat to be their voluntary act & deed. In testimony whereof I have set my hand & affixed my seal on above said date
NORMAN PUBLIC
Notary Public
WILLIAM J. RANWELL
NORMAN PUBLIC

HEARN & BLEDSE
HEARN & BLEDSE
DESSIE BLEDSOE
WILLIAM J. RANWELL
WITNESS

APPROVAL: THE BOARD OF THE CLINTON COUNTY COMMISSIONERS on this 25th day of Sept., 1970 hereby approve this plat.
Dessie Bledsoe
CONN
B. ...
CONN

TRANSFERRED: On this 25th day of Sept. 1970
William Page
CO. RECORDER M.R.

RECORDED: On this 25th day of Sept. 1970
Jean S. Richardson
CO. RECORDER J.S.