


163
A

6 PAGE 336

DONALD L. & FAY L. OSBORN

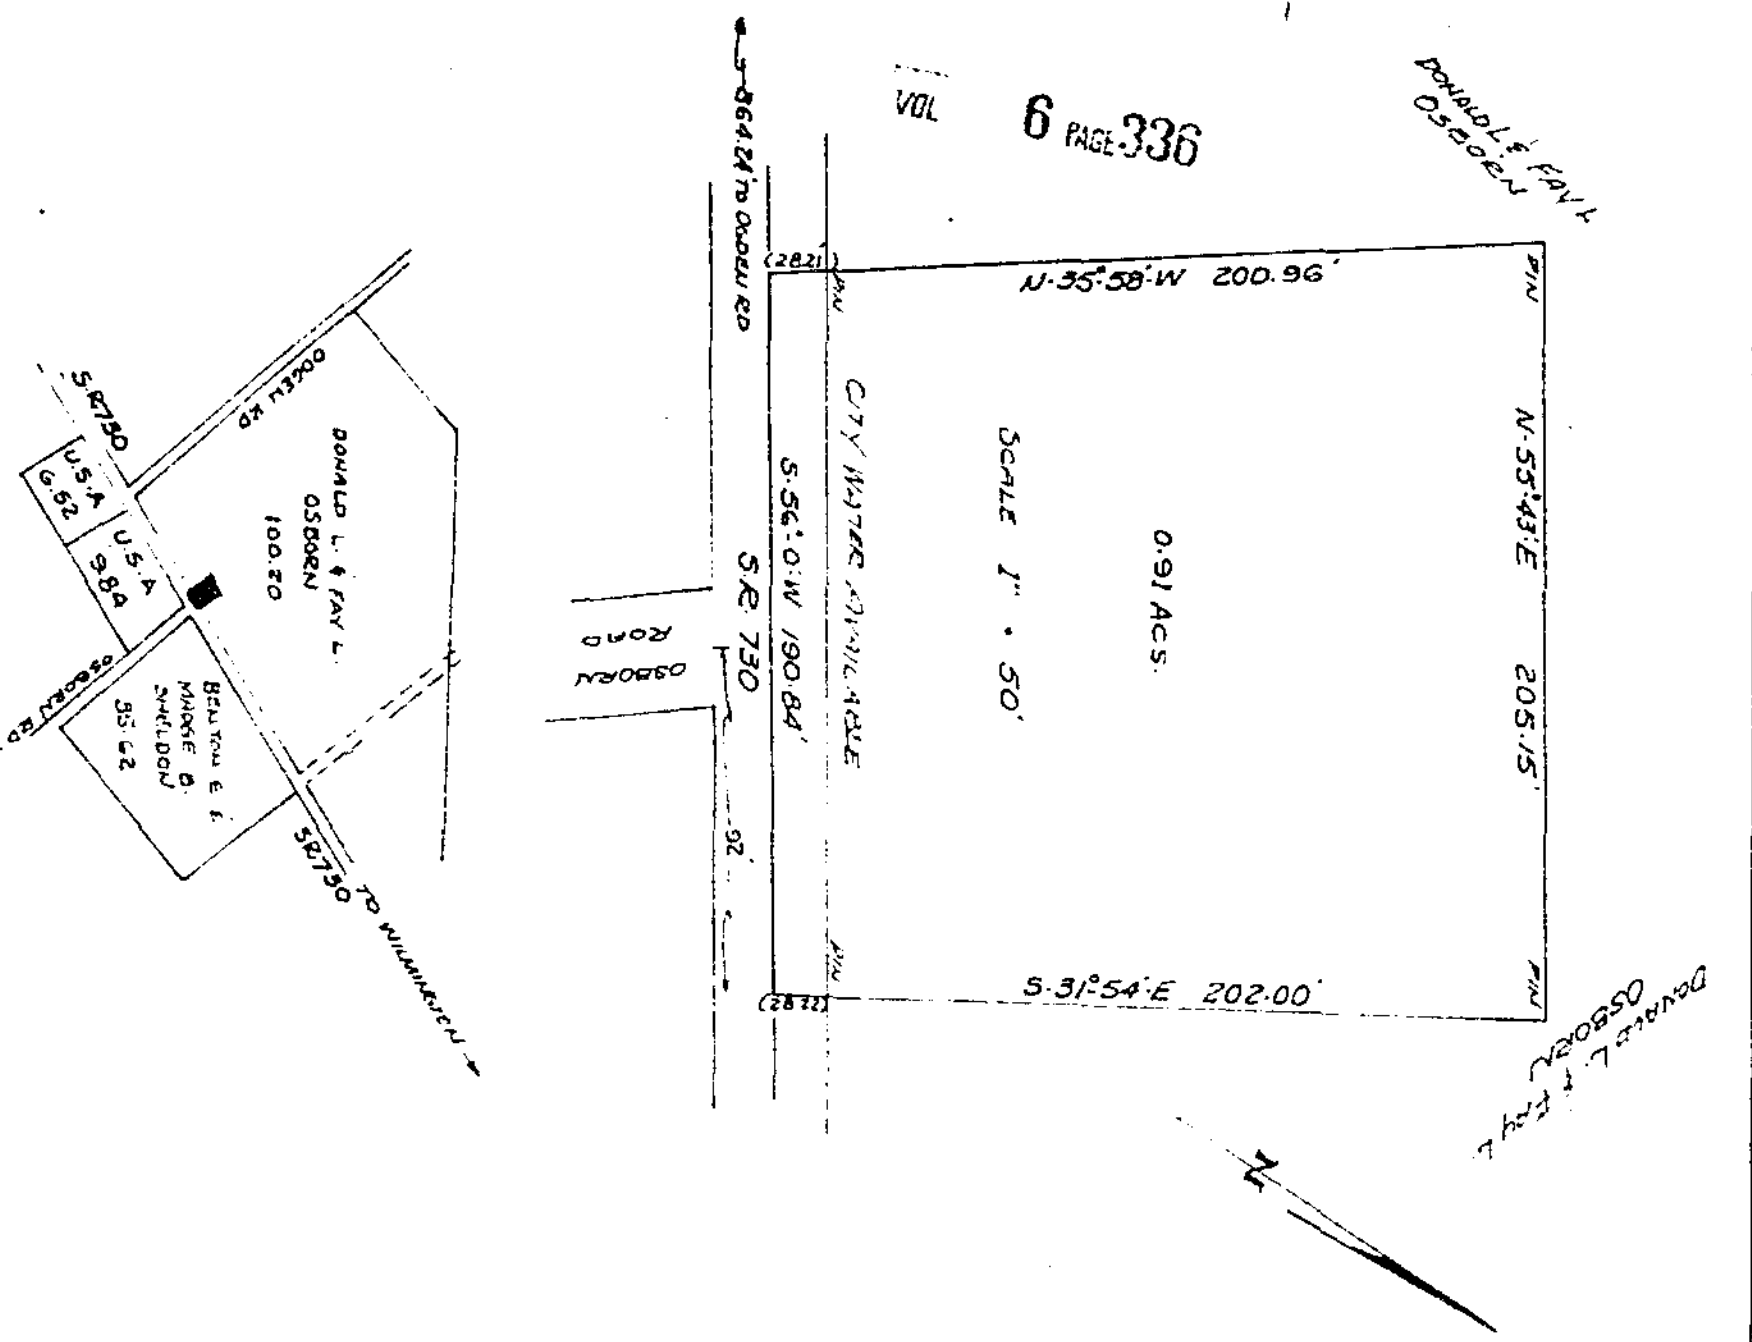

Record 11-2-1970

RECEIVED FOR RECORD
 RECORDED: 6 PAGE 336
 BOOK NO. 6
 1870 NOV 18 AM 9:38
 FEE \$ 5.00
 JEAN S. RICHARDSON
 RECORDER
 CLINTON COUNTY, OHIO

26142
 DONALD L. & FAY L. OSBORN
 MILITARY SURVEY No. 747
 ADAMS TOWNSHIP
 CLINTON COUNTY, OHIO

I HEREBY CERTIFY THIS TO BE A CORRECT PLAT OF A SURVEY MADE BY ME ON 21 OCTOBER, 1970.
 Maynard Boston
 REGISTERED SURVEYOR NO 3966


WE, THE UNDERSIGNED DONALD L. OSBORN AND FAY L. OSBORN, HEREBY CERTIFY THAT WE ARE THE OWNERS OF THE REAL ESTATE SHOWN IN THIS PLAT AND THAT SUCH SUBDIVISION OF SAID REAL ESTATE IS FOR THE PURPOSE OF IMMEDIATE OR FUTURE TRANSFER OF OWNERSHIP.

Donald L. Osborn
Fay L. Osborn

STATE OF OHIO
 COUNTY OF CLINTON SS:
 On this 21st day of November, 1970, before me a Notary Public in and for said County and State, personally appeared DONALD L. OSBORN AND FAY L. OSBORN AND EACH SEPARATELY AND SEVERALLY ACKNOWLEDGED THE SIGNING OF THIS PLAT TO BE THEIR FREE AND VOLUNTARY ACT AND DEED.
 WITNESS MY HAND AND OFFICIAL SEAL ON THE DAY AND DATE ABOVE WRITTEN.

Kenneth B. Pyle
 Notary Public
 My Commission Expires July 25, 1971

APPROVED BY THE PLANNING COMMISSION OF THE CITY OF WILMINGTON, OHIO ON November 17, 1970

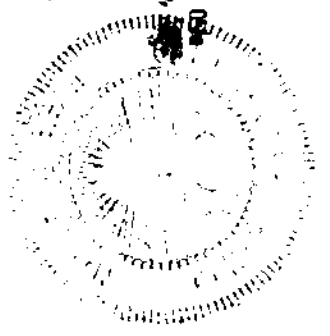

Donc. Miller
 Chairman
Kenneth B. Pyle
 Secretary