


163
C



LAKE COWAN STATE PARK

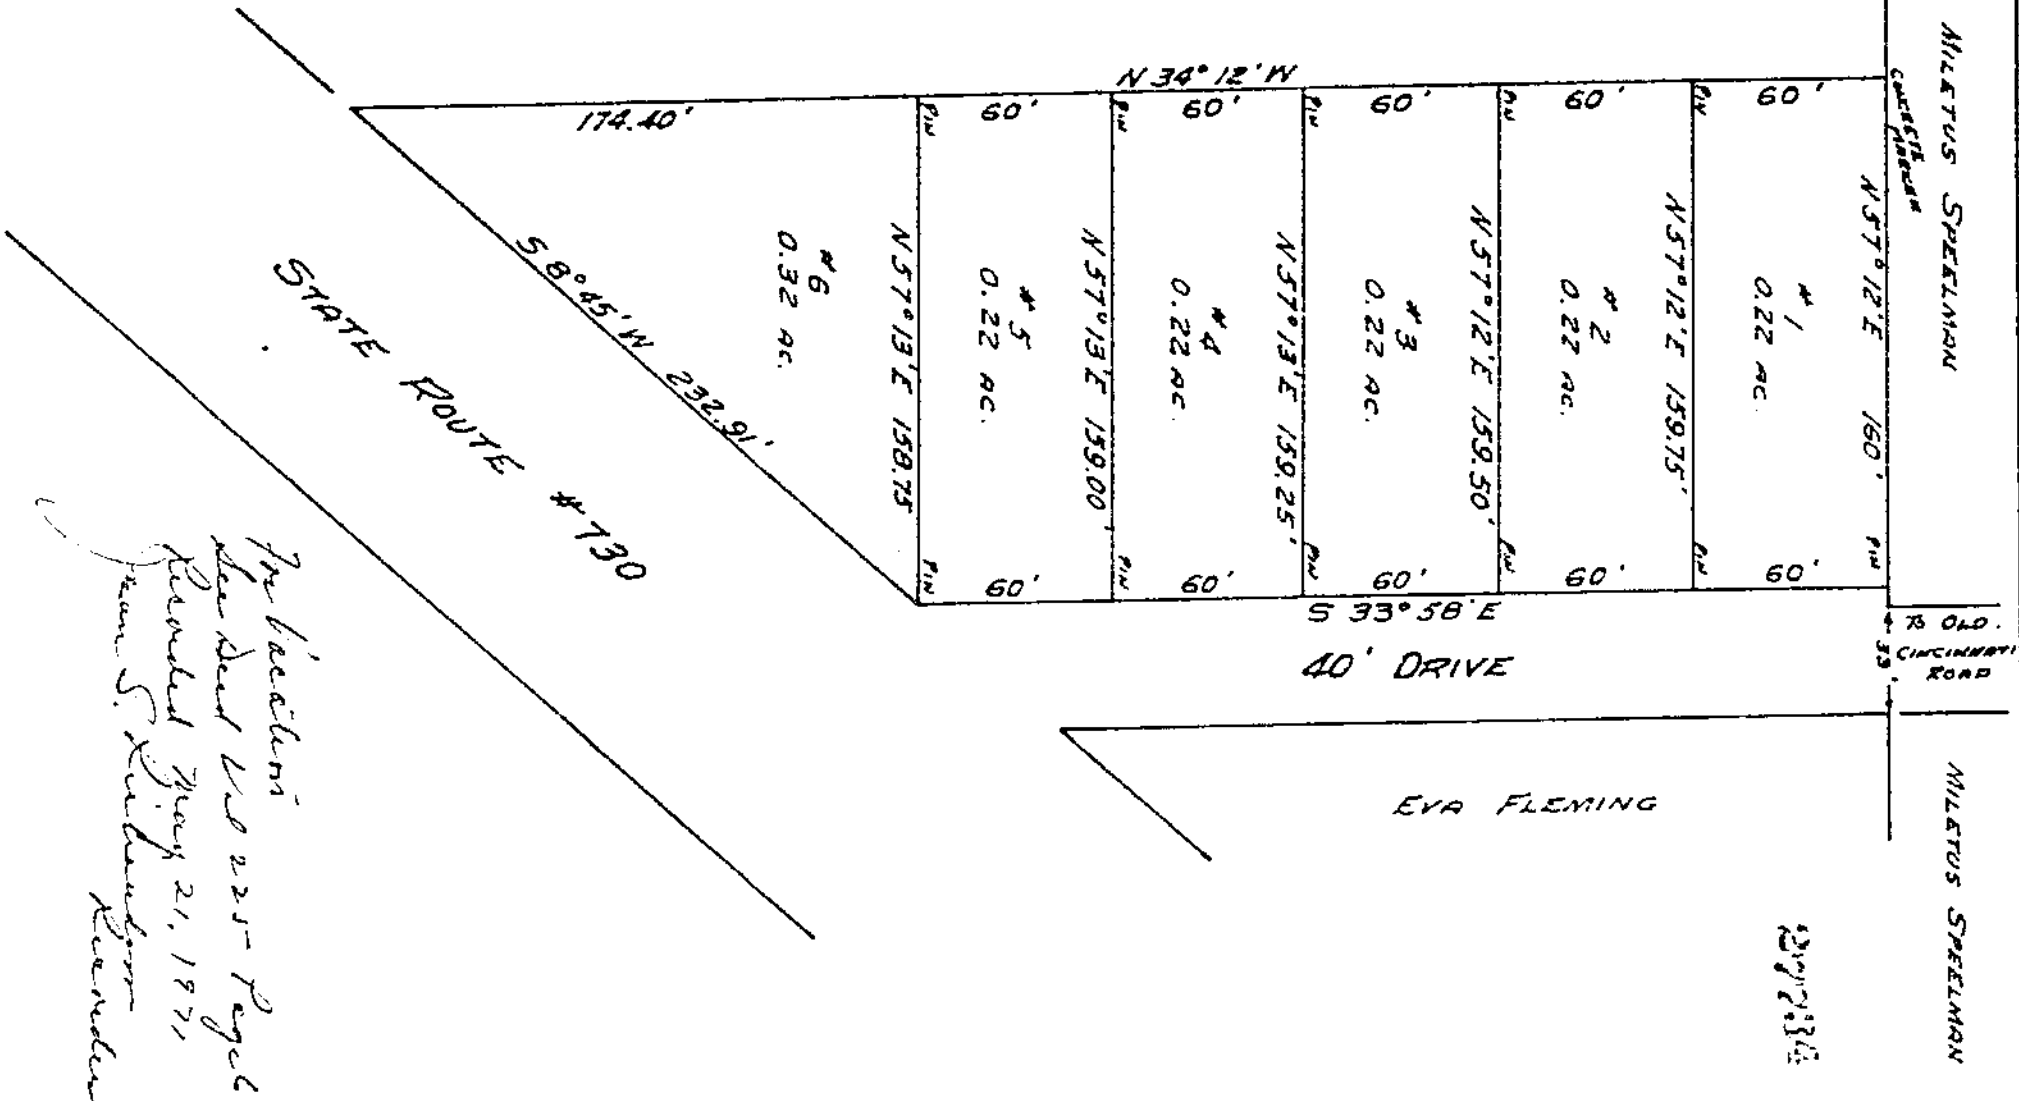

*for location
see sheet 10225 - page 66
Recorded May 21, 1971
James S. Richardson
Recorder*

RECORDED FOR RECORD
INDEXED
6-1-63
1971 MAY 21 11 31 AM
DEAN S. HARRIS
CLINTON COUNTY, OHIO

RAY BRAUNDENBURG
SUBDIVISION OF 1.42 ACRES
MILITARY SURVEY No. 2251
VERNON TOWNSHIP
CLINTON COUNTY, OHIO
1" = 60'

VOL 6 PAGE 339

I HEREBY CERTIFY THIS TO BE A CORRECT PLAT OF A SURVEY MADE BY ME ON JANUARY 20, 1951, REVISED JUNE 11, 1963.

Maynard Bolton
REGISTERED SURVEYOR No. 3966

I, THE UNDERSIGNED RAY BRAUNDENBURG, HEREBY CERTIFY THAT I AM THE OWNER OF THE REAL ESTATE SHOWN IN THIS PLAT AND THAT SUCH SUBDIVISION OF SAID REAL ESTATE IS FOR THE PURPOSE OF IMMEDIATE OR FUTURE TRANSFER OF OWNERSHIP.

STATE OF OHIO
COUNTY OF CLINTON SS:
DU THIS DAY OF _____, 1963, BEFORE ME A NOTARY PUBLIC, IN AND FOR SAID COUNTY AND STATE, PERSONALLY APPEARED RAY BRAUNDENBURG, OWNER OF THE LANDS SHOWN HEREIN AND ACKNOWLEDGED THE SIGNING OF THIS PLAT TO BE HIS FREE AND VOLUNTARY ACT AND DEED.
WITNESS MY HAND AND SEAL ON THE DAY AND DATE ABOVE WRITTEN.

NOTARY PUBLIC,
MY COMMISSION EXPIRES _____

Clerk *John M. Brundell*

RECEIVED BY THE BOARD OF COMMISSIONERS OF CLINTON COUNTY, OHIO ON JUNE 24, 1963.

Malcolm M. Spradell
Robert Stewart
Maynard Bolton
CLINTON COUNTY COMMISSIONERS

APPROVED BY THE BOARD OF COMMISSIONERS OF CLINTON COUNTY, OHIO ON JUNE 24, 1963.