


RECEIVED FOR RECORD

11078

6 FEB 34

1500 NOV 29 1960

JEAN S. RICHARDSON
RECORDS
CLINTON COUNTY, OHIO

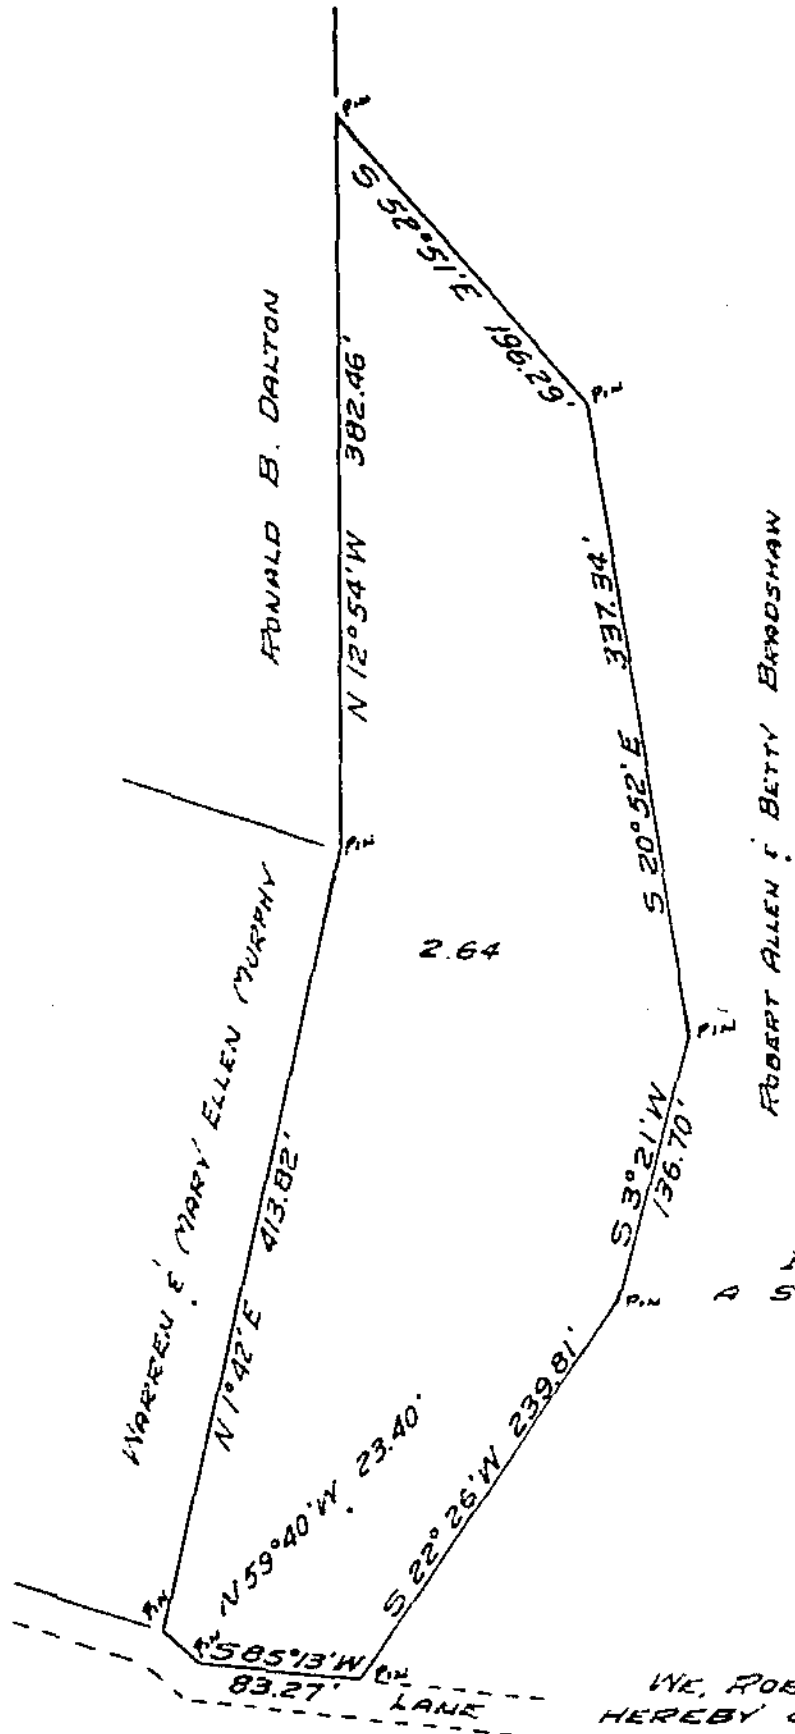

ROBERT ALLEN & BETTY BRADSHAW
MILITARY SURVEY # 2026
WASHINGTON TOWNSHIP
CLINTON COUNTY, OHIO
1" = 100'

I HEREBY CERTIFY THIS TO BE A CORRECT PLAT OF
A SURVEY MADE BY ME ON AUGUST 17, 1960.

Maynard Boston
REGISTERED SURVEYOR No. 3966

WE, ROBERT ALLEN BRADSHAW AND BETTY BRADSHAW,
HEREBY CERTIFY THAT WE ARE THE OWNERS OF THE REAL
ESTATE SHOWN IN THIS PLAT AND THAT SUCH SUBDIVISION
OF SAID REAL ESTATE IS FOR THE PURPOSE OF IMMEDIATE
OR FUTURE TRANSFER OF OWNERSHIP.

Robert Allen Bradshaw

Betty Bradshaw

STATE OF OHIO
COUNTY OF CLINTON SS:
ON THIS 18th DAY OF November 1960, BEFORE ME A NOTARY PUBLIC, IN AND FOR
SAID COUNTY AND STATE, PERSONALLY APPEARED ROBERT ALLEN BRADSHAW AND BETTY
BRADSHAW AND EACH SEPARATELY AND SEVERALLY ACKNOWLEDGED THE SIGNING OF THIS
PLAT AS THEIR FREE AND VOLUNTARY ACT AND DEED.
WITNESS MY HAND AND OFFICIAL SEAL ON THE DAY AND DATE ABOVE WRITTEN.

Walter P. Schmitt
NOTARY PUBLIC, STATE OF OHIO
MY COMMISSION EXPIRES 6-28-63

RECEIVED BY THE BOARD OF COMMISSIONERS OF CLINTON COUNTY, OHIO ON AUGUST 26, 1960.

Ruby Rider
CLERK

APPROVED BY THE BOARD OF COMMISSIONERS OF CLINTON COUNTY, OHIO AUGUST 26, 1960.

Will H. West

Carter H. Fisher

James C. Wilson
CLINTON COUNTY COMMISSIONERS

ROBERT ALLEN & BETTY BRADSHAW