


1691

RECEIVED FOR RECORD  
RECORDED  
BOOK NO. 6 PAGE 348-349  
1972 APR -6 AM 9:50


Jean S. Richardson  
RECORDER  
CLINTON COUNTY, OHIO

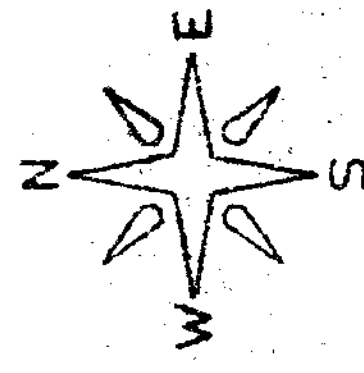

Total Acreage in Block "C" 22.914 acres  
Acreage in lots 19.442 acres  
Acreage in streets 3.472 acres

**FAIRGROUNDS ROAD**

30657

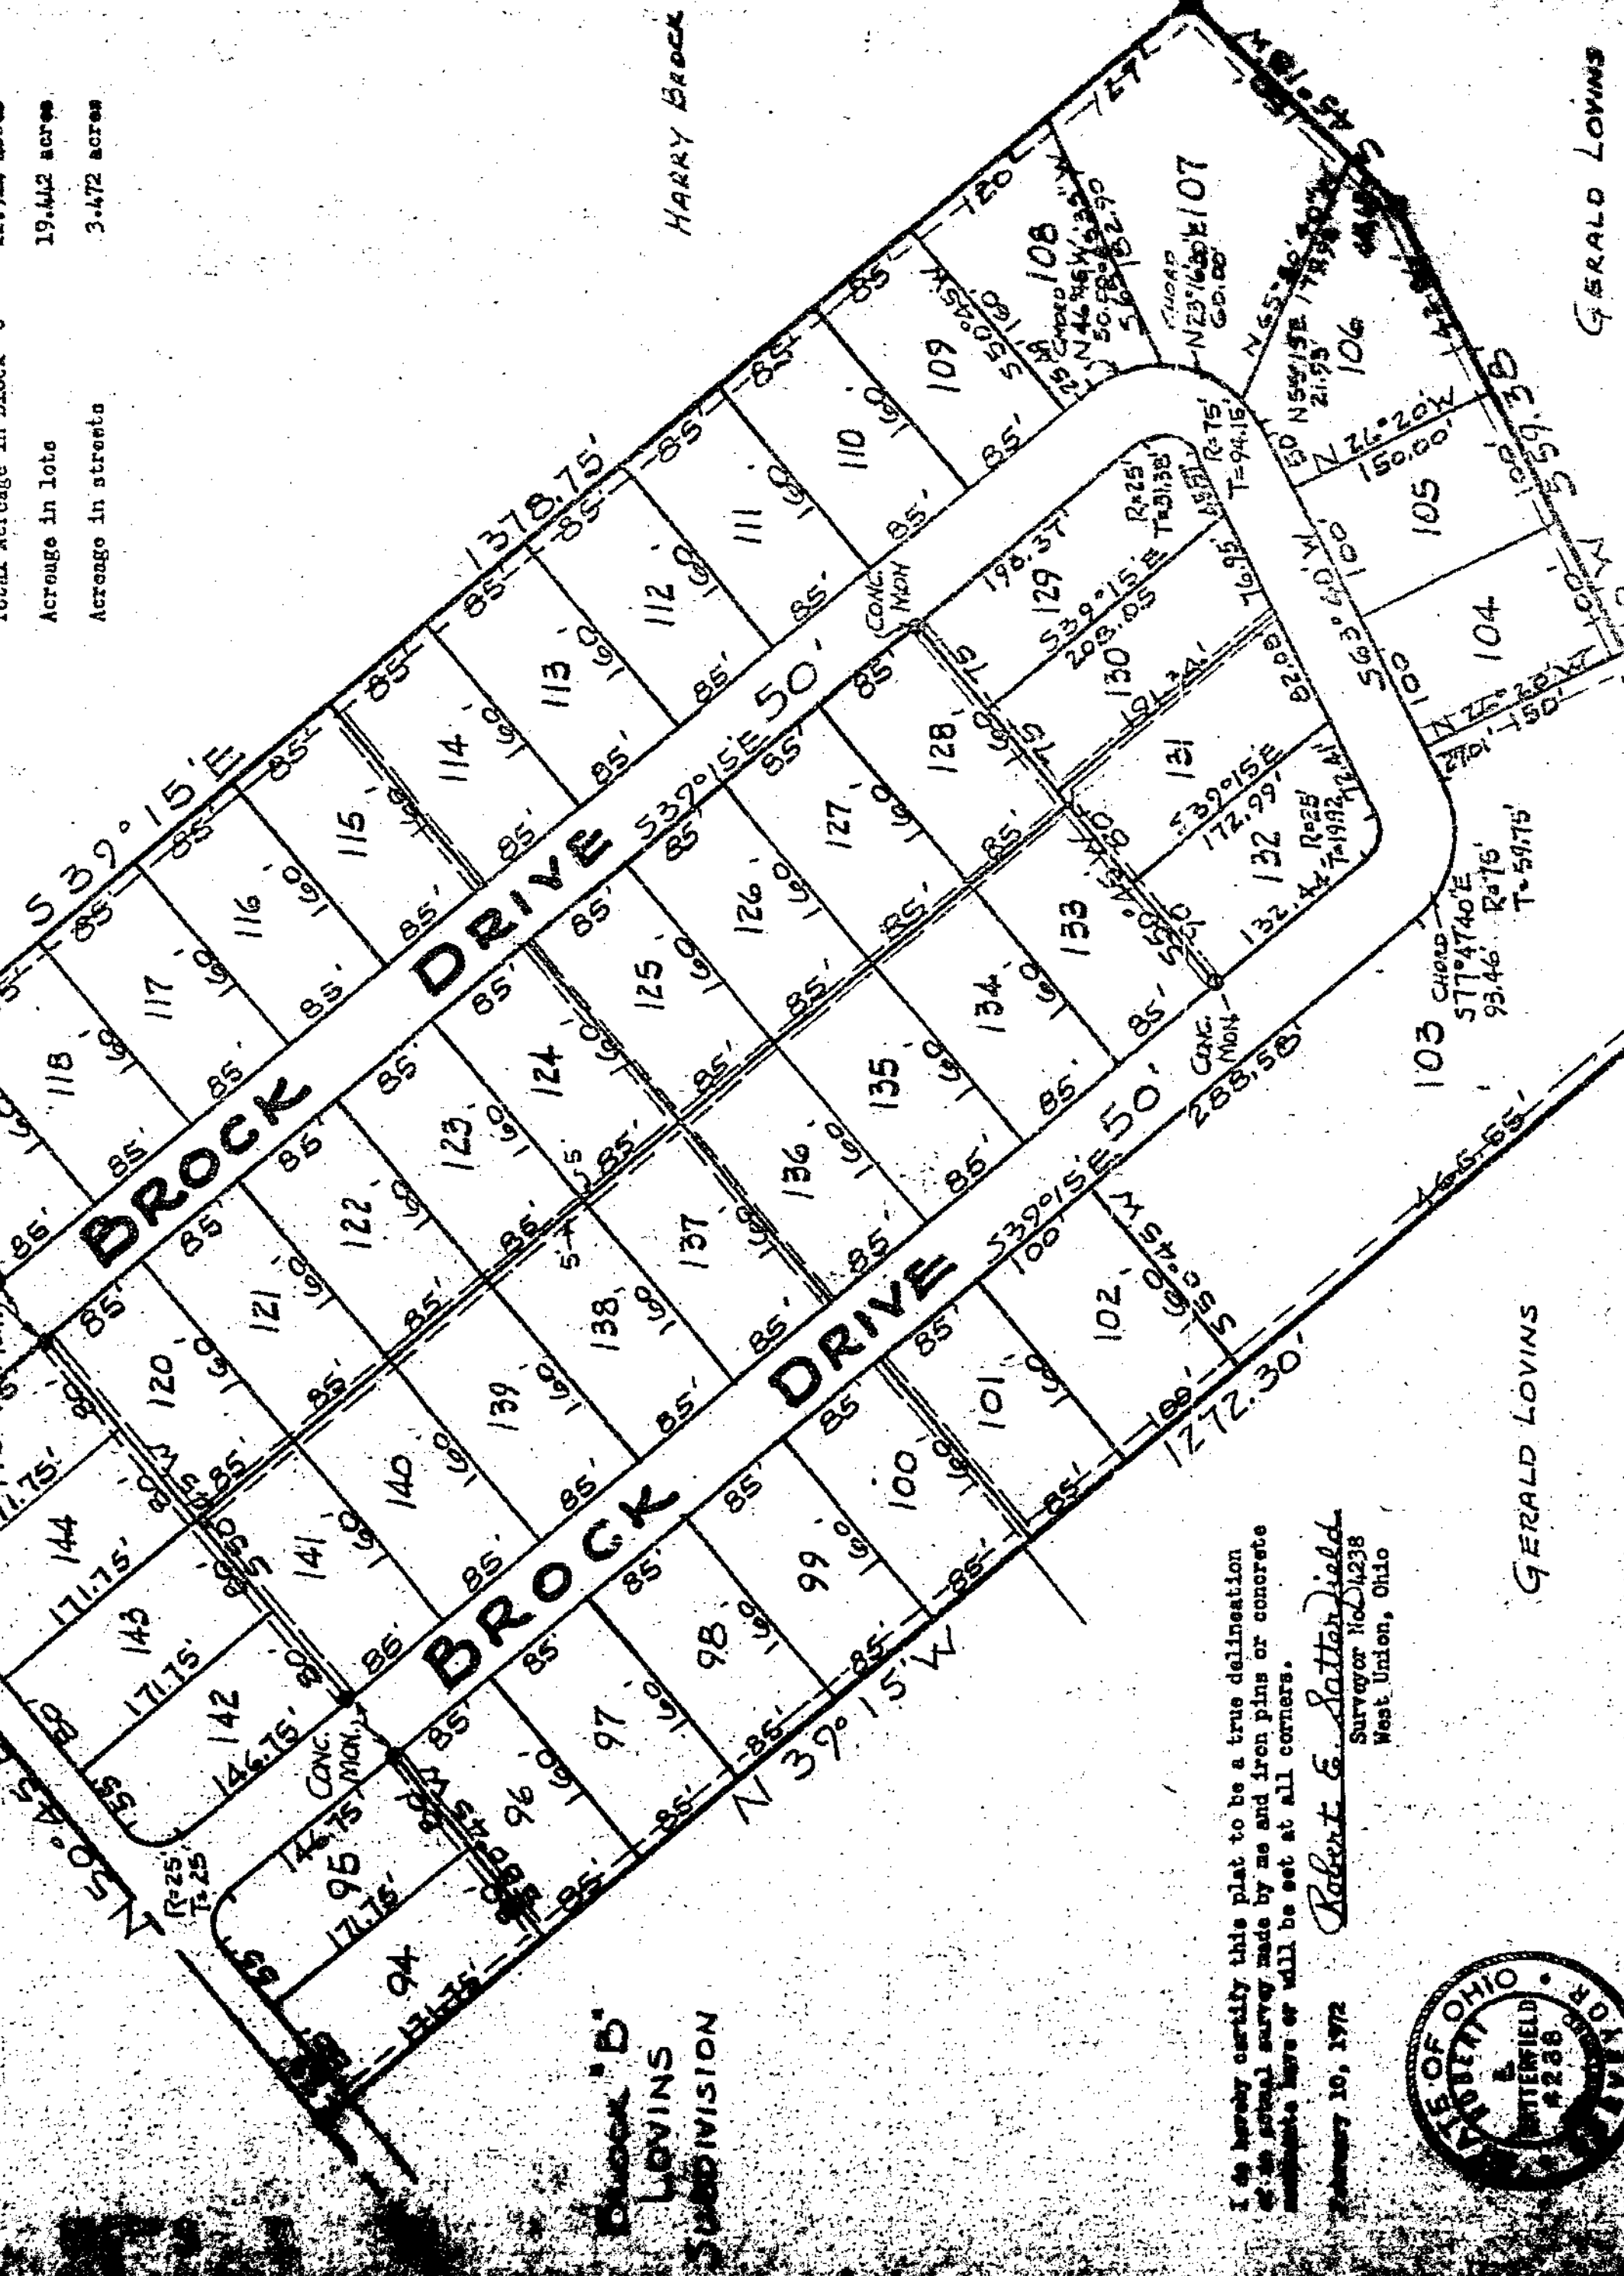

**Block 'D' LOVINS SUBDIVISION**

HARRY BROCK

GERALD LOVINS

GERALD LOVINS

I do hereby certify this plat to be a true delineation of the actual survey made by me and iron pins or concrete monuments here or will be set at all corners.

Robert E. Lutton  
Surveyor No. 24238  
West Union, Ohio

FEBRUARY 10, 1972



# BLOCK "C" FAIRGROUNDS ACRES SUBDIVISION

MILITARY SURVEY NO. 1174  
MARION TOWNSHIP  
CLINTON COUNTY, OHIO  
SCALE: 1" = 100'  
FEBRUARY, 1972

Received - 4/6/72  
WILLIAM FIFE  
AUDITOR, CLINTON COUNTY  
WILMINGTON, OHIO

## DEDICATION

The undersigned, being the owners of the above 22.914 acres located in Military Survey No. 1174, in the Township of Marion, in the County of Clinton and in the State of Ohio, do hereby certify that the above plat is a true subdivision of said land to be known as BLOCK "C", FAIRGROUNDS ACRES SUBDIVISION and that the lots numbered consecutively from ninety-four (94) to one hundred forty-seven (147) inclusive, containing fifty-four lots and are described by notes and bounds as shown on said plat and that the boundaries within said boundaries are hereby dedicated to the perpetual use of the public according to the law in such cases made and provided.

## ACKNOWLEDGMENT

Approved by the Planning Commission of the Villages of Fairgrounds, Ohio  
Date 3-21-72  
Richard A. Lott  
Chairman

## APPROVAL

Approved by the Clinton County Rural Zoning Commission  
Date 3-21-72  
James D. Hodges  
Chairman

Approved by the Board of Commissioners of Clinton County, Ohio  
Date 3-21-72  
Maynard Harris  
Clerk

Approved by the Board of Commissioners of Clinton County, Ohio  
Date 3-21-72  
Maynard Harris  
Clerk