


RECEIVED FOR RECORD
 RECORDED
 BOOK NO. 6 PAGE 359
 1972 SEP -5 AM 10:30
 FEE \$ 17.00
 JEAN S. RICHARDSON
 REGISTER
 CLINTON COUNTY, OHIO

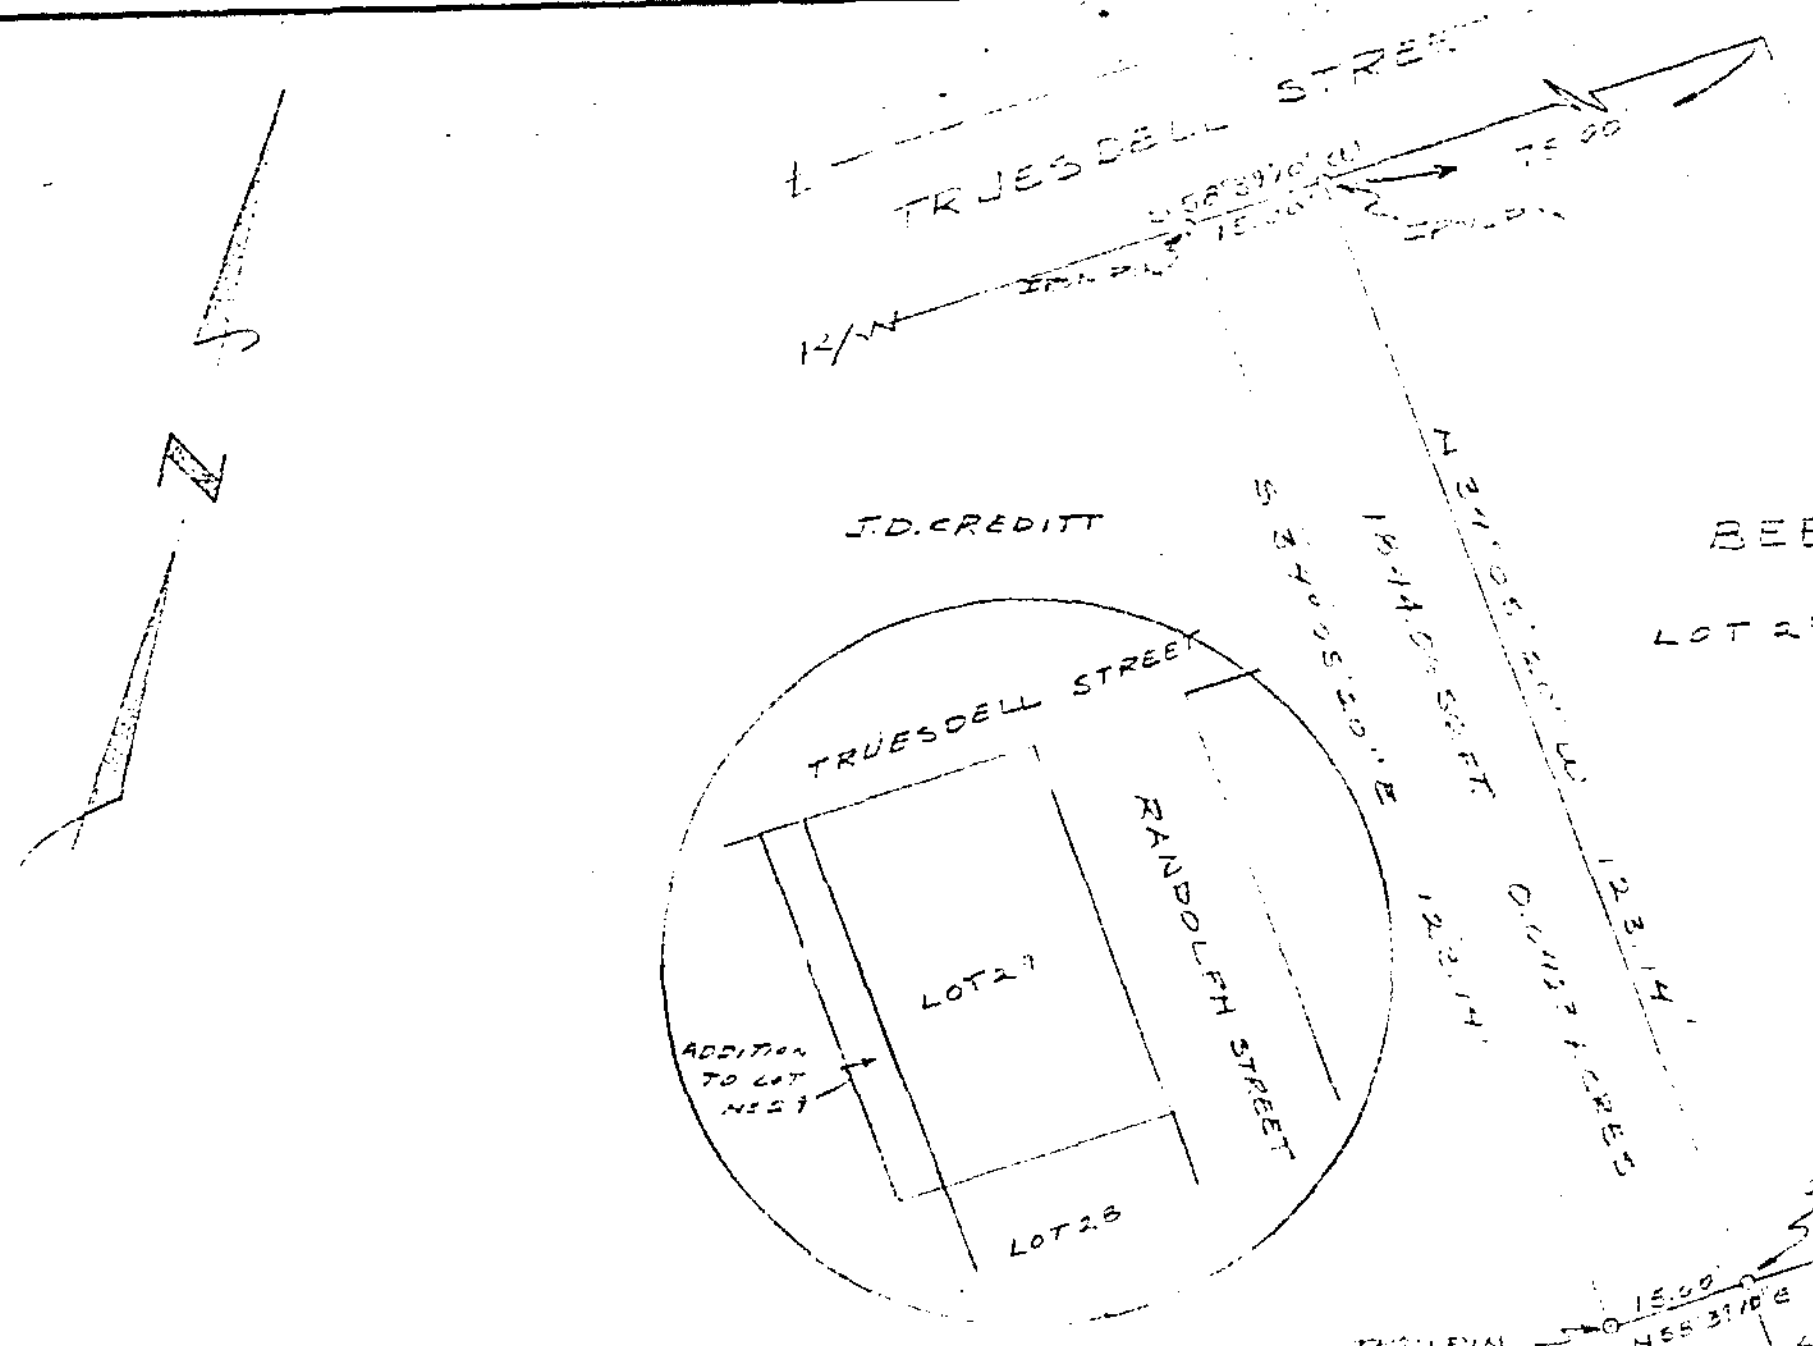


THEREBY CERTIFY THIS TO BE
 A TRUE SURVEY MADE BY ME
 IN JULY, 1972.

R. Lowell McCarty
 REG. SURVEYOR N#5008

SURVEY FOR
 J. D. CREDITT
 CITY OF WILMINGTON
 CLINTON COUNTY, O.

R. LOWELL McCARTY
 CIVIL ENGINEER & SURVEYOR
 110 1/2 E. MAIN ST.
 P. O. BOX 391 PHONE 393-4472
 HILLSBORO, OHIO

DATE	SCALE	DRAWING NO.
JULY 8, 1972	1" = 20'	72-194

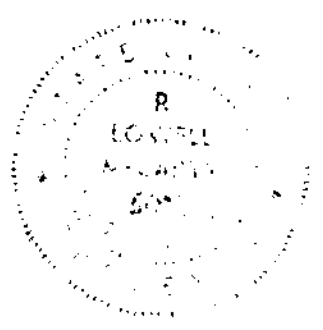

Approved by Planning Commission May 22, 1972
 Received by Planning Commission May 8, 1972 Anna M. Hunt Sec.

VOL 6 PAGE 359

COPIES OF THIS SURVEY