


166
B


RECEIVED FOR RECORD
RECORDED
1972 DEC -5 AM 9:45

RECEIVED FOR RECORD
RECORDED
BOOK NO. 6 PAGE 366

VOL 33250 6 PAGE 366

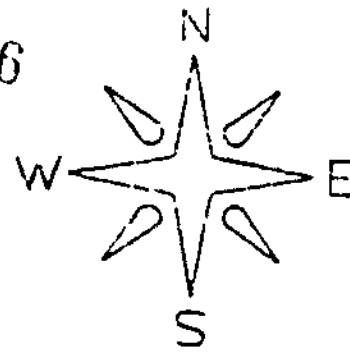

NAUVOO ROAD

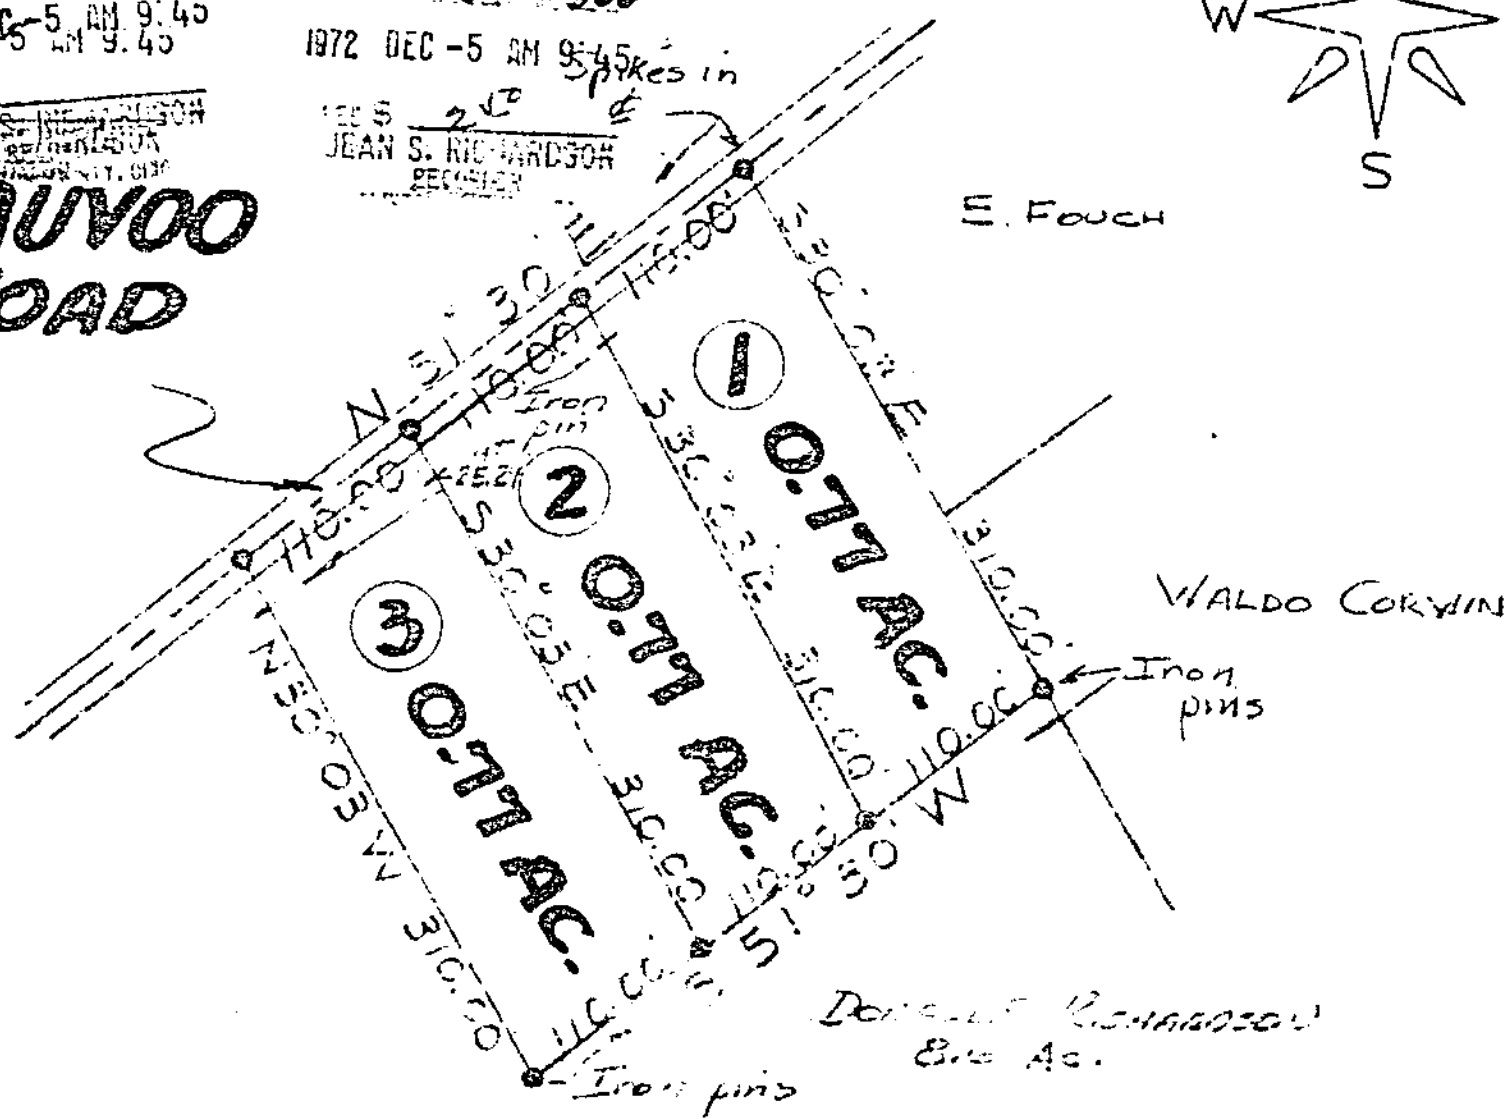

DONALD E. & BARBARA RICHARDSON

MILITARY SURVEY NO. 1632
YERNON TOWNSHIP
CLINTON COUNTY OHIO
SCALE 1"=100' NOVEMBER, 1972

I do hereby certify this plat to be a true delineation of an actual survey made by me and corners have or will be set as shown.

West Union, Ohio
November 22, 1972

Robert E. Satterfield
Surveyor No. 4238

We, Donald E. Richardson and Barbara Richardson, do hereby certify that we are the owners of the real estate shown in the above plat and that such subdivision of said real estate is for the purpose of immediate or future transfer of ownership.

Donald E. Richardson
Barbara Richardson

State of Ohio, County of Clinton, ss:
Be it remembered that on the 3rd day of ~~November~~ December, 1972, before me a Notary Public, in and for Clinton County, personally came Donald E. Richardson and Barbara Richardson and acknowledged the signing of the foregoing instrument to be their voluntary act and deed for the uses and purposes therein mentioned. In testimony whereof I have hereinto subscribed my name and affixed my notarial seal this day and year foressaid.

Orville J. Davis
Notary Public Clinton County, Ohio
ORVILLE J. DAVIS
Notary Public, Clinton County, Ohio
My Commission Expires 1-5-77

Approved by the Board of Commissioners of Clinton County, Ohio.

December 4, 1972

James C. [Signature]
B. [Signature]