
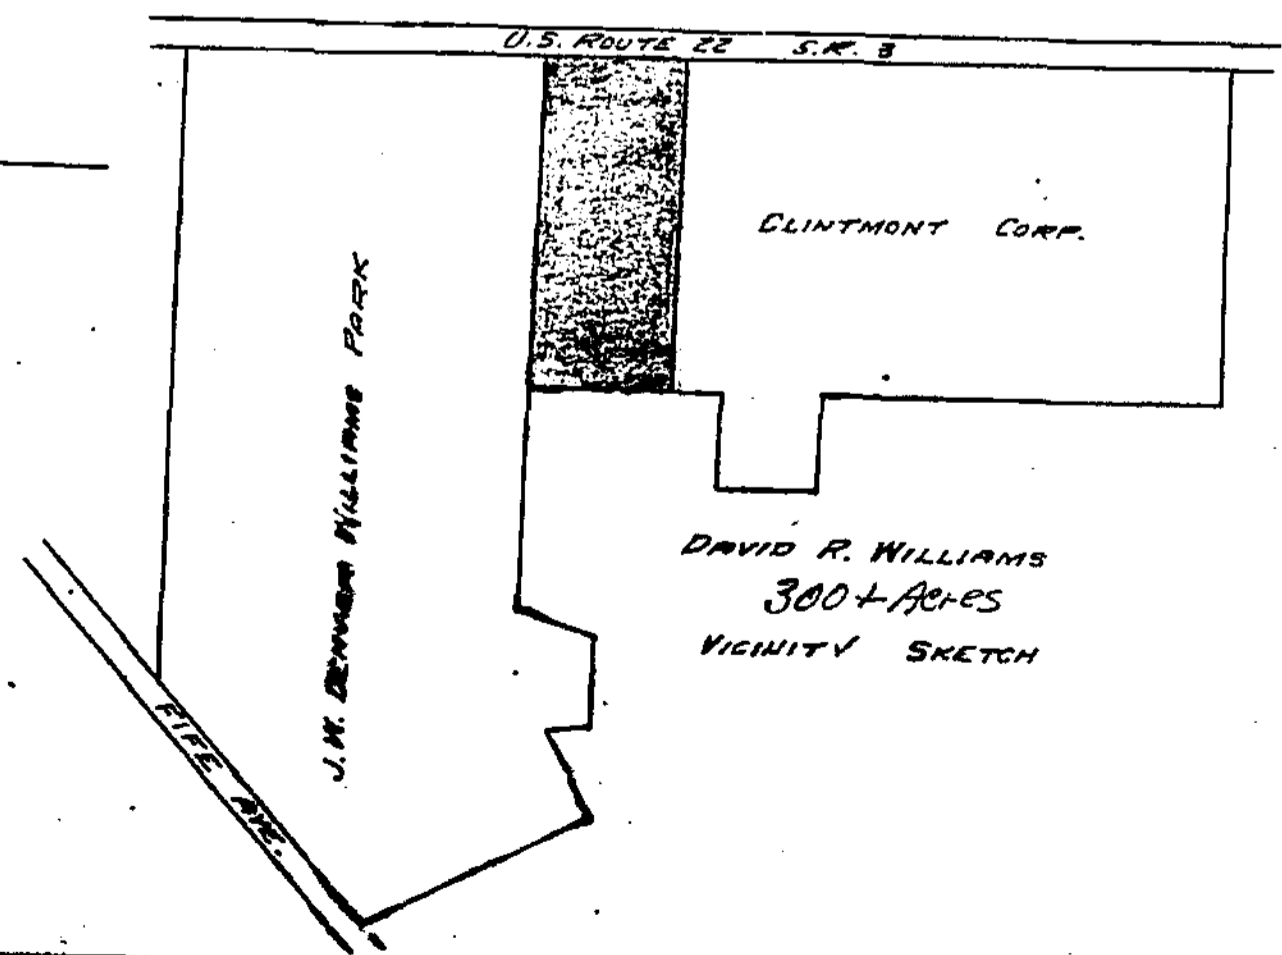


171  
B

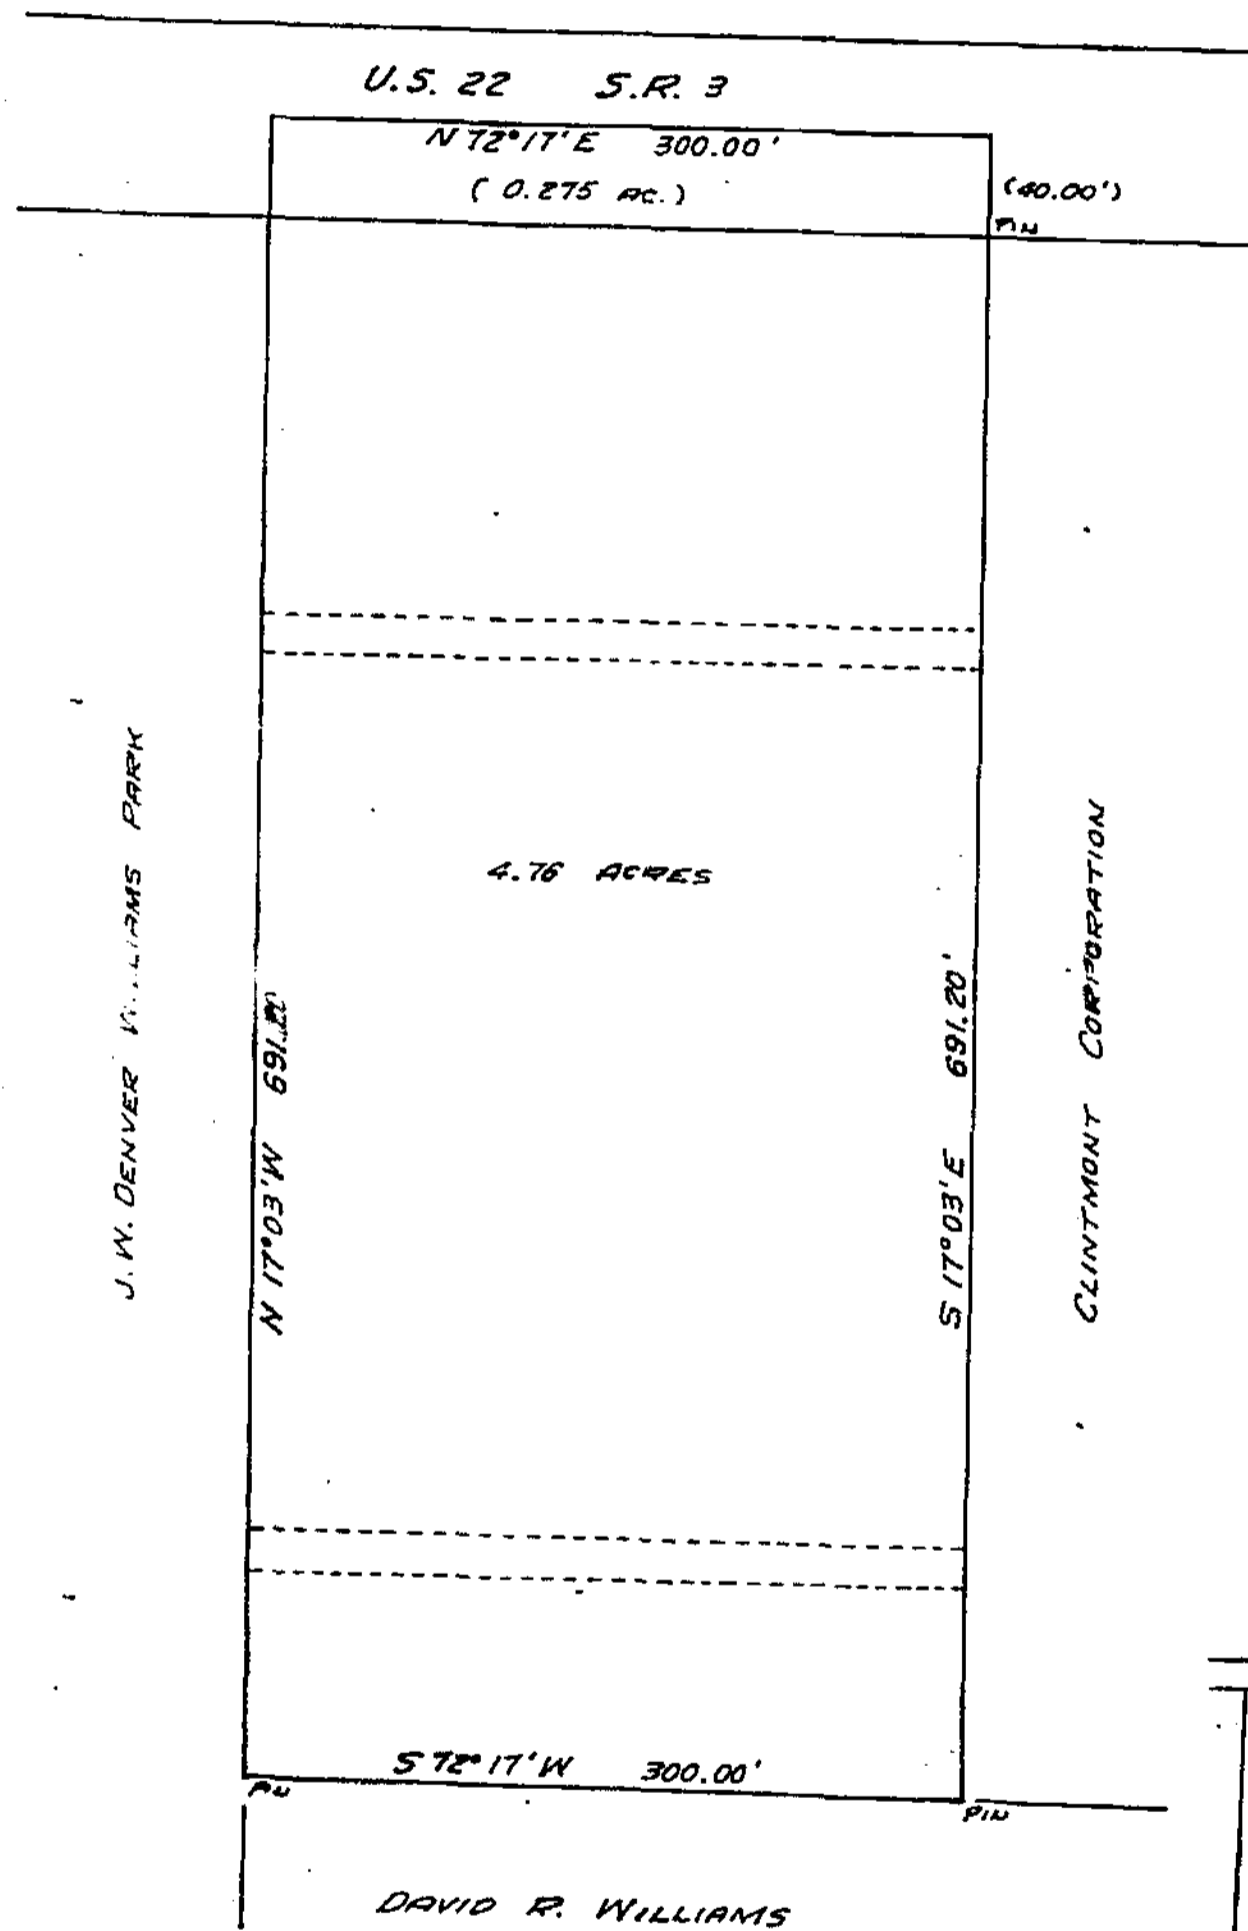

38888  
 RECEIVED FOR RECORD  
 RECORDED  
 BOOK NO. 6 PAGE 412-413  
 JUL 18 AM 10:33  
 JEAN S. RICHARDSON  
 RECORDER  
 CLINTON COUNTY, OHIO

DAVID R. WILLIAMS  
 MILITARY SURVEY No. 2690  
 EXTENSION  
 CITY OF WILMINGTON  
 CLINTON COUNTY, OHIO

I HEREBY CERTIFY THIS TO BE A CORRECT PLAT OF A SURVEY MADE BY ME ON JUNE 2, 1972.  
 Maynard Boston  
 REGISTERED SURVEYOR No. 3968

I, THE UNDERSIGNED DAVID R. WILLIAMS, HEREBY CERTIFY THAT I AM THE OWNER OF THE REAL ESTATE SHOWN IN THIS PLAT AND THAT SUCH SUBDIVISION OF SAID REAL ESTATE IS FOR THE PURPOSE OF IMMEDIATE OR FUTURE TRANSFER OF OWNERSHIP.  
 David R. Williams

STATE OF OHIO  
 COUNTY OF CLINTON, SS:  
 ON THIS 7<sup>TH</sup> DAY OF June 1974, BEFORE ME A NOTARY PUBLIC IN AND FOR SAID COUNTY AND STATE PERSONALLY APPEARED DAVID R. WILLIAMS AND ACKNOWLEDGED THE SIGNING OF THIS PLAT TO BE HIS FREE AND VOLUNTARY ACT AND DEED.  
 [Signature]

RECEIVED BY THE WILMINGTON CITY PLANNING COMMISSION June 27, 1974  
 [Signature]  
 SECRETARY

APPROVED BY THE WILMINGTON CITY PLANNING COMMISSION July 16, 1974  
 [Signature]  
 CHAIRMAN  
 [Signature]  
 SECRETARY

<b>CLINCO</b> ENGINEERS - SURVEYORS		
62 1/2 E. SUGARTREE ST.		WILMINGTON, OHIO
SCALE 1" = 80'	DRAWN BY M.B.	CHECKED BY
DATE 4-26-1974	DRAWN. C - 3219	