


129C

RECEIVED FOR RECORD
FEB 6 1961
1961 FEB -1 AM 11:16

196

JEAN S. RICHARDSON
RECORDER
CLINTON COUNTY, OHIO

S.R. #3 F.R. #22

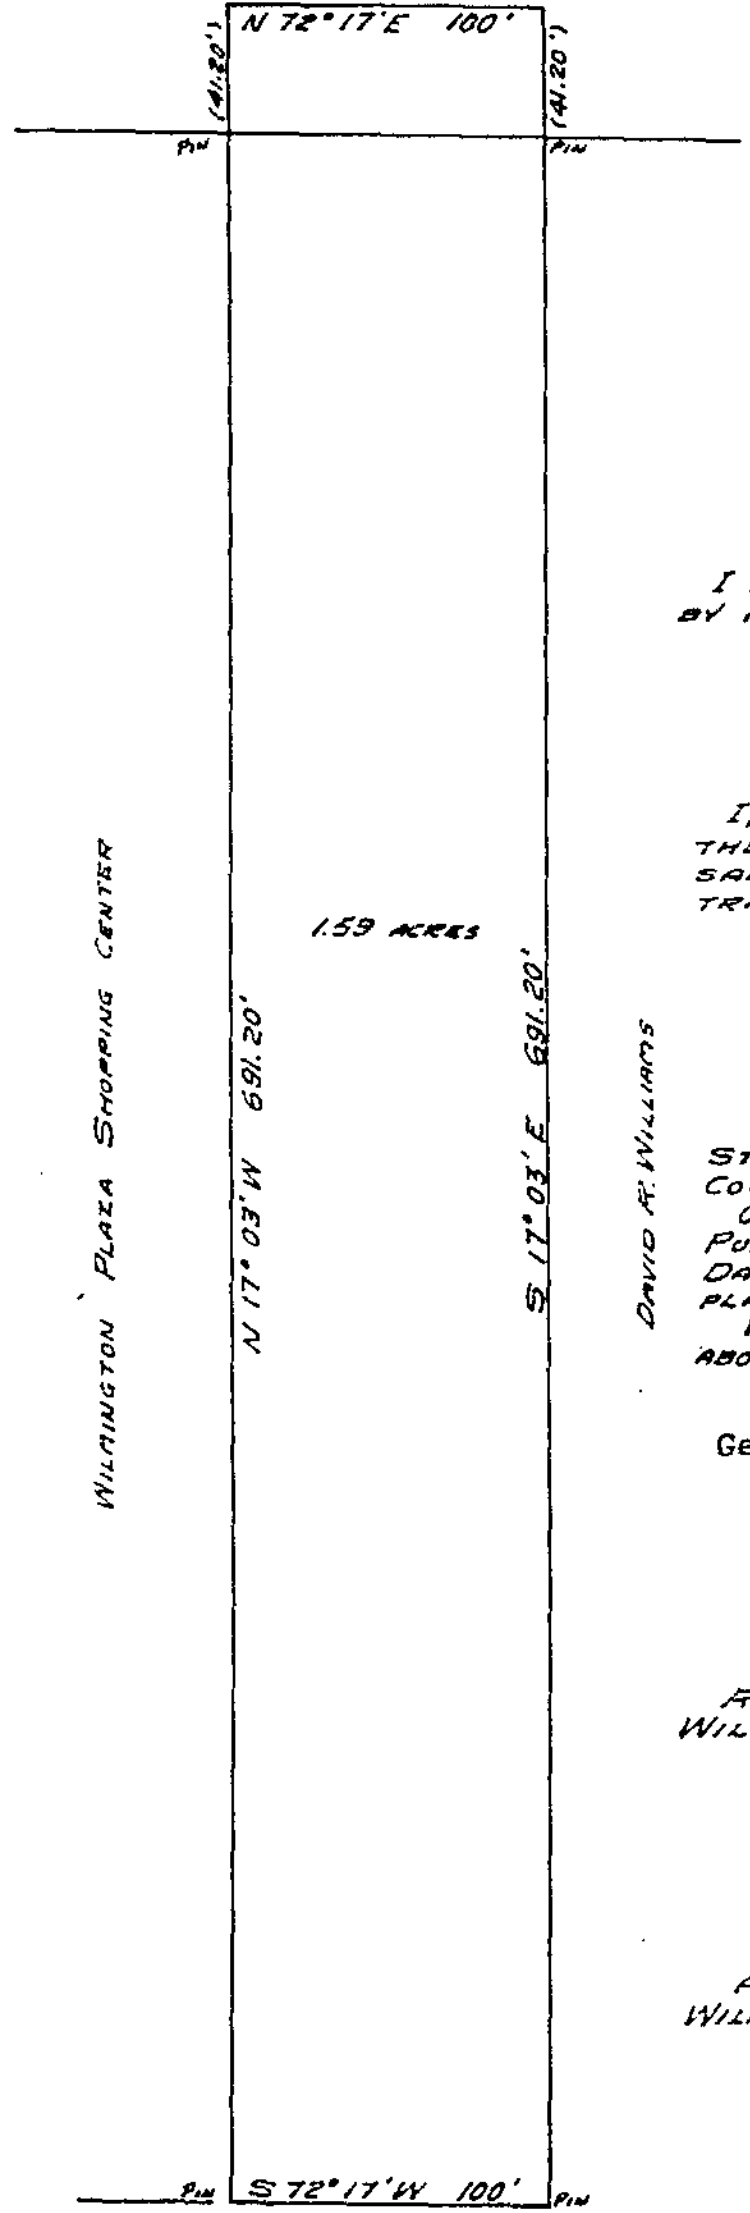

DAVID R. WILLIAMS
MILITARY SURVEY #2690
UNION TOWNSHIP
CLINTON COUNTY, OHIO
1" = 60'

I HEREBY CERTIFY THIS TO BE A CORRECT PLAT OF A SURVEY MADE BY ME ON SEPTEMBER 29, 1960.

Maynard Boston
REGISTERED SURVEYOR No. 3966

I, DAVID R. WILLIAMS, HEREBY CERTIFY THAT I AM THE OWNER OF THE REAL ESTATE SHOWN HEREIN AND THAT SUCH SUBDIVISION OF SAID REAL ESTATE IS FOR THE PURPOSE OF IMMEDIATE OR FUTURE TRANSFER OF OWNERSHIP.

David R. Williams
DAVID R. WILLIAMS

STATE OF OHIO
COUNTY OF CLINTON SS:
ON THIS 14 DAY OF December 1960, BEFORE ME A NOTARY PUBLIC, IN AND FOR SAID COUNTY AND STATE, PERSONALLY APPEARED DAVID R. WILLIAMS AND ACKNOWLEDGED THE SIGNING OF THIS PLAT TO BE HIS FREE AND VOLUNTARY ACT AND DEED.
WITNESS MY HAND AND OFFICIAL SEAL ON THE DAY AND DATE ABOVE WRITTEN.

George Schilling, Jr. NOTARY PUBLIC, In & For the State of Ohio
MY COMMISSION EXPIRES March 31, 1961

RECEIVED BY THE PLANNING COMMISSION OF THE CITY OF WILMINGTON, OHIO

SECRETARY

APPROVED BY THE PLANNING COMMISSION OF THE CITY OF WILMINGTON, OHIO January 17, 1961

Betha Harcum
CHAIRMAN

Jeanette Pyle
SECRETARY

DAVID R. WILLIAMS

RECEIVED

DEC 22 1960

WILMINGTON CITY ENGINEER

\$15.00 Plat Fee paid 12-23-1960