


175
D

RECEIVED FOR RECORD
9512
PAGE 7-8
JUN -8 1960
JEAN S. RICHARDSON
RECORDER
CLINTON COUNTY, OHIO

A. F. & M. ROUSH

THE LIONS CLUB SUBDIVISION NO. 1

J. & M. JOY

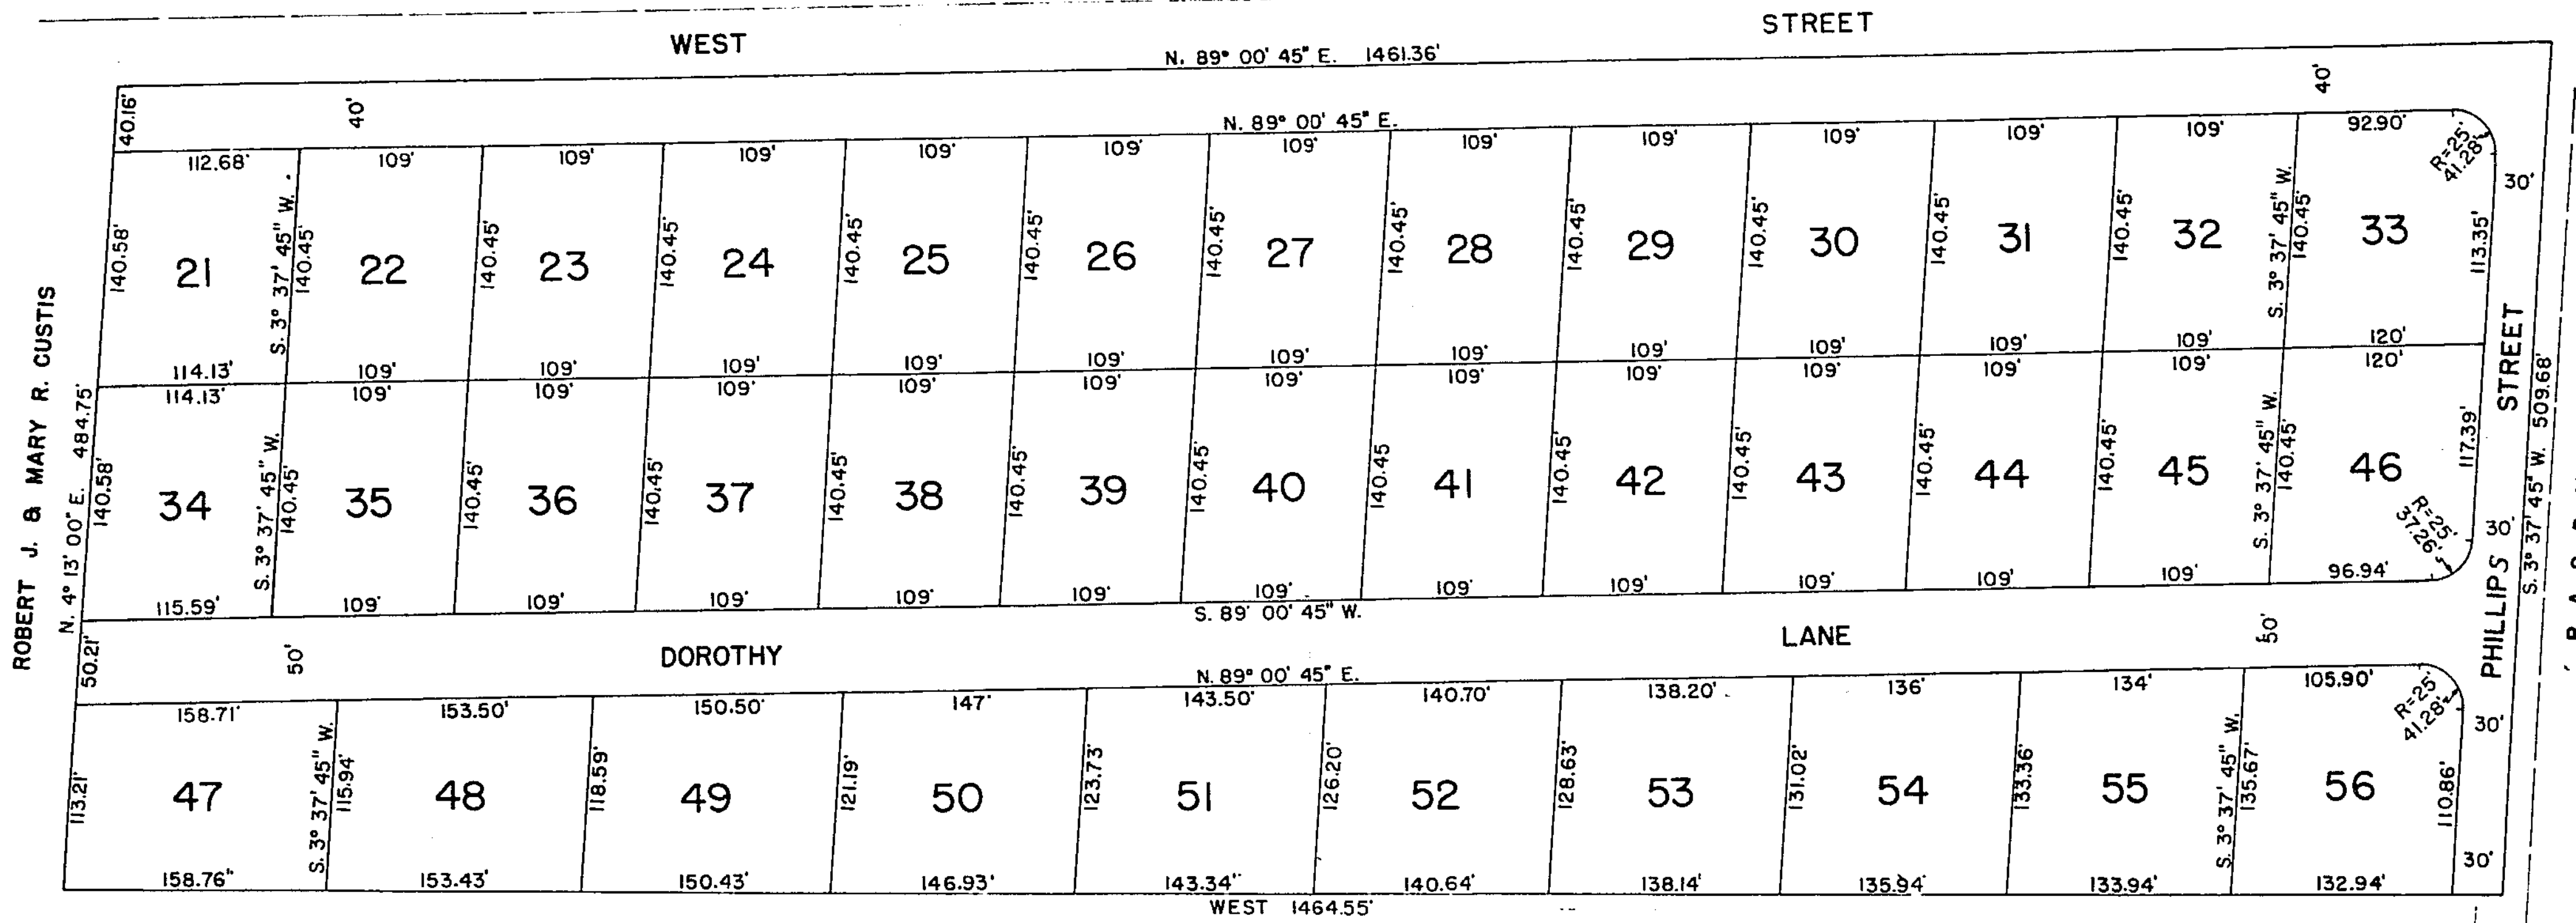

ROBERT J. & MARY R. CUSTIS

R. A. & D. M. HODSON

BALTIMORE & OHIO S. W. R. R.


KNOW ALL MEN BY THESE PRESENTS: We, R. W. Mongold, and Fern E. Mongold, in behalf of the New Vienna Lions Club, certify that they are the owners of the real estate shown in the above plat and that such subdivision of said real estate is for the purpose of immediate or future transfer of ownership.

R. W. Mongold
Fern E. Mongold

State of Ohio: County of Clinton ss: On this 1st day of June 1960, before me a Notary Public, in and for Clinton County, Ohio, personally appeared R. W. Mongold and Fern E. Mongold, in behalf of the New Vienna Lions Club, and each separately and severally acknowledged the signing of the above plat as his and her free and voluntary act and deed for the uses and purposes therein mentioned. In witness whereof I have hereunto set my hand and affixed my official seal on the day and date above written.


Jean B. Wible
Notary Public, Clinton County, Ohio
My Commission expires Oct. 8, 1961

TAX DATA
Streets 3.357
Lots 13.292
Total 16.649 Acres

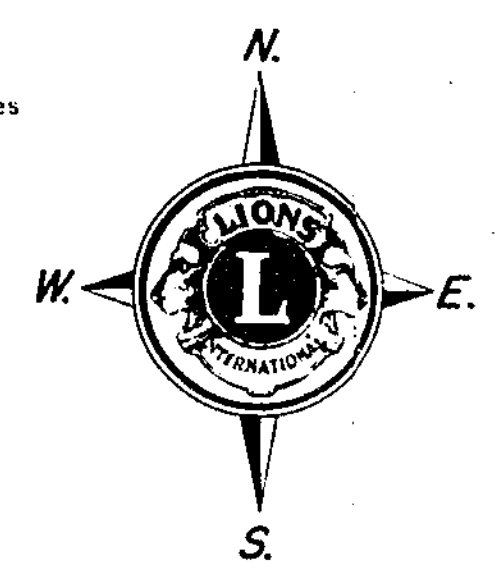

I hereby certify the above to be a correct plat of surveys completed June 1, 1960.
DeForest R. Roush
DeForest R. Roush
Registered Surveyor No 291

Approved by the Council of the Village of New Vienna, Ohio, on JUNE 1, 1960
John P. Joy
Mayor
John P. Joy
Clerk

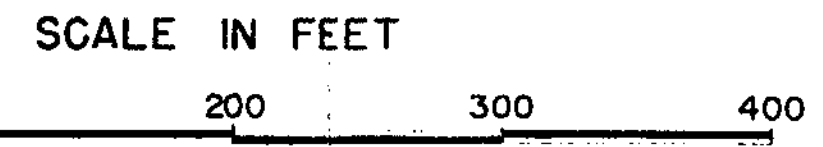

PLAT OF
LIONS CLUB SUBDIVISION NO. 2
NEW VIENNA, OHIO
JUNE 1, 1960

The dedication of the above streets are accepted and confirmed by the Village of New Vienna, Ohio, this 20th day of SEPTEMBER, 1971.

Harold Baker
Mayor
John P. Joy
Clerk