


I do hereby certify this survey to be correct and there are no encroachments

Robert E. Satterfield
 Land Surveyor No 42338
 West Union, Ohio

W. H. BALDWIN'S Addition

RECEIVED FOR RECORD
 BOOK 1 PAGE 85
 1961 OCT 24 AM 10.21
 FEE \$ 2.50
 JEAN S. RICHARDSON
 RECORDER
 CLINTON COUNTY, OHIO

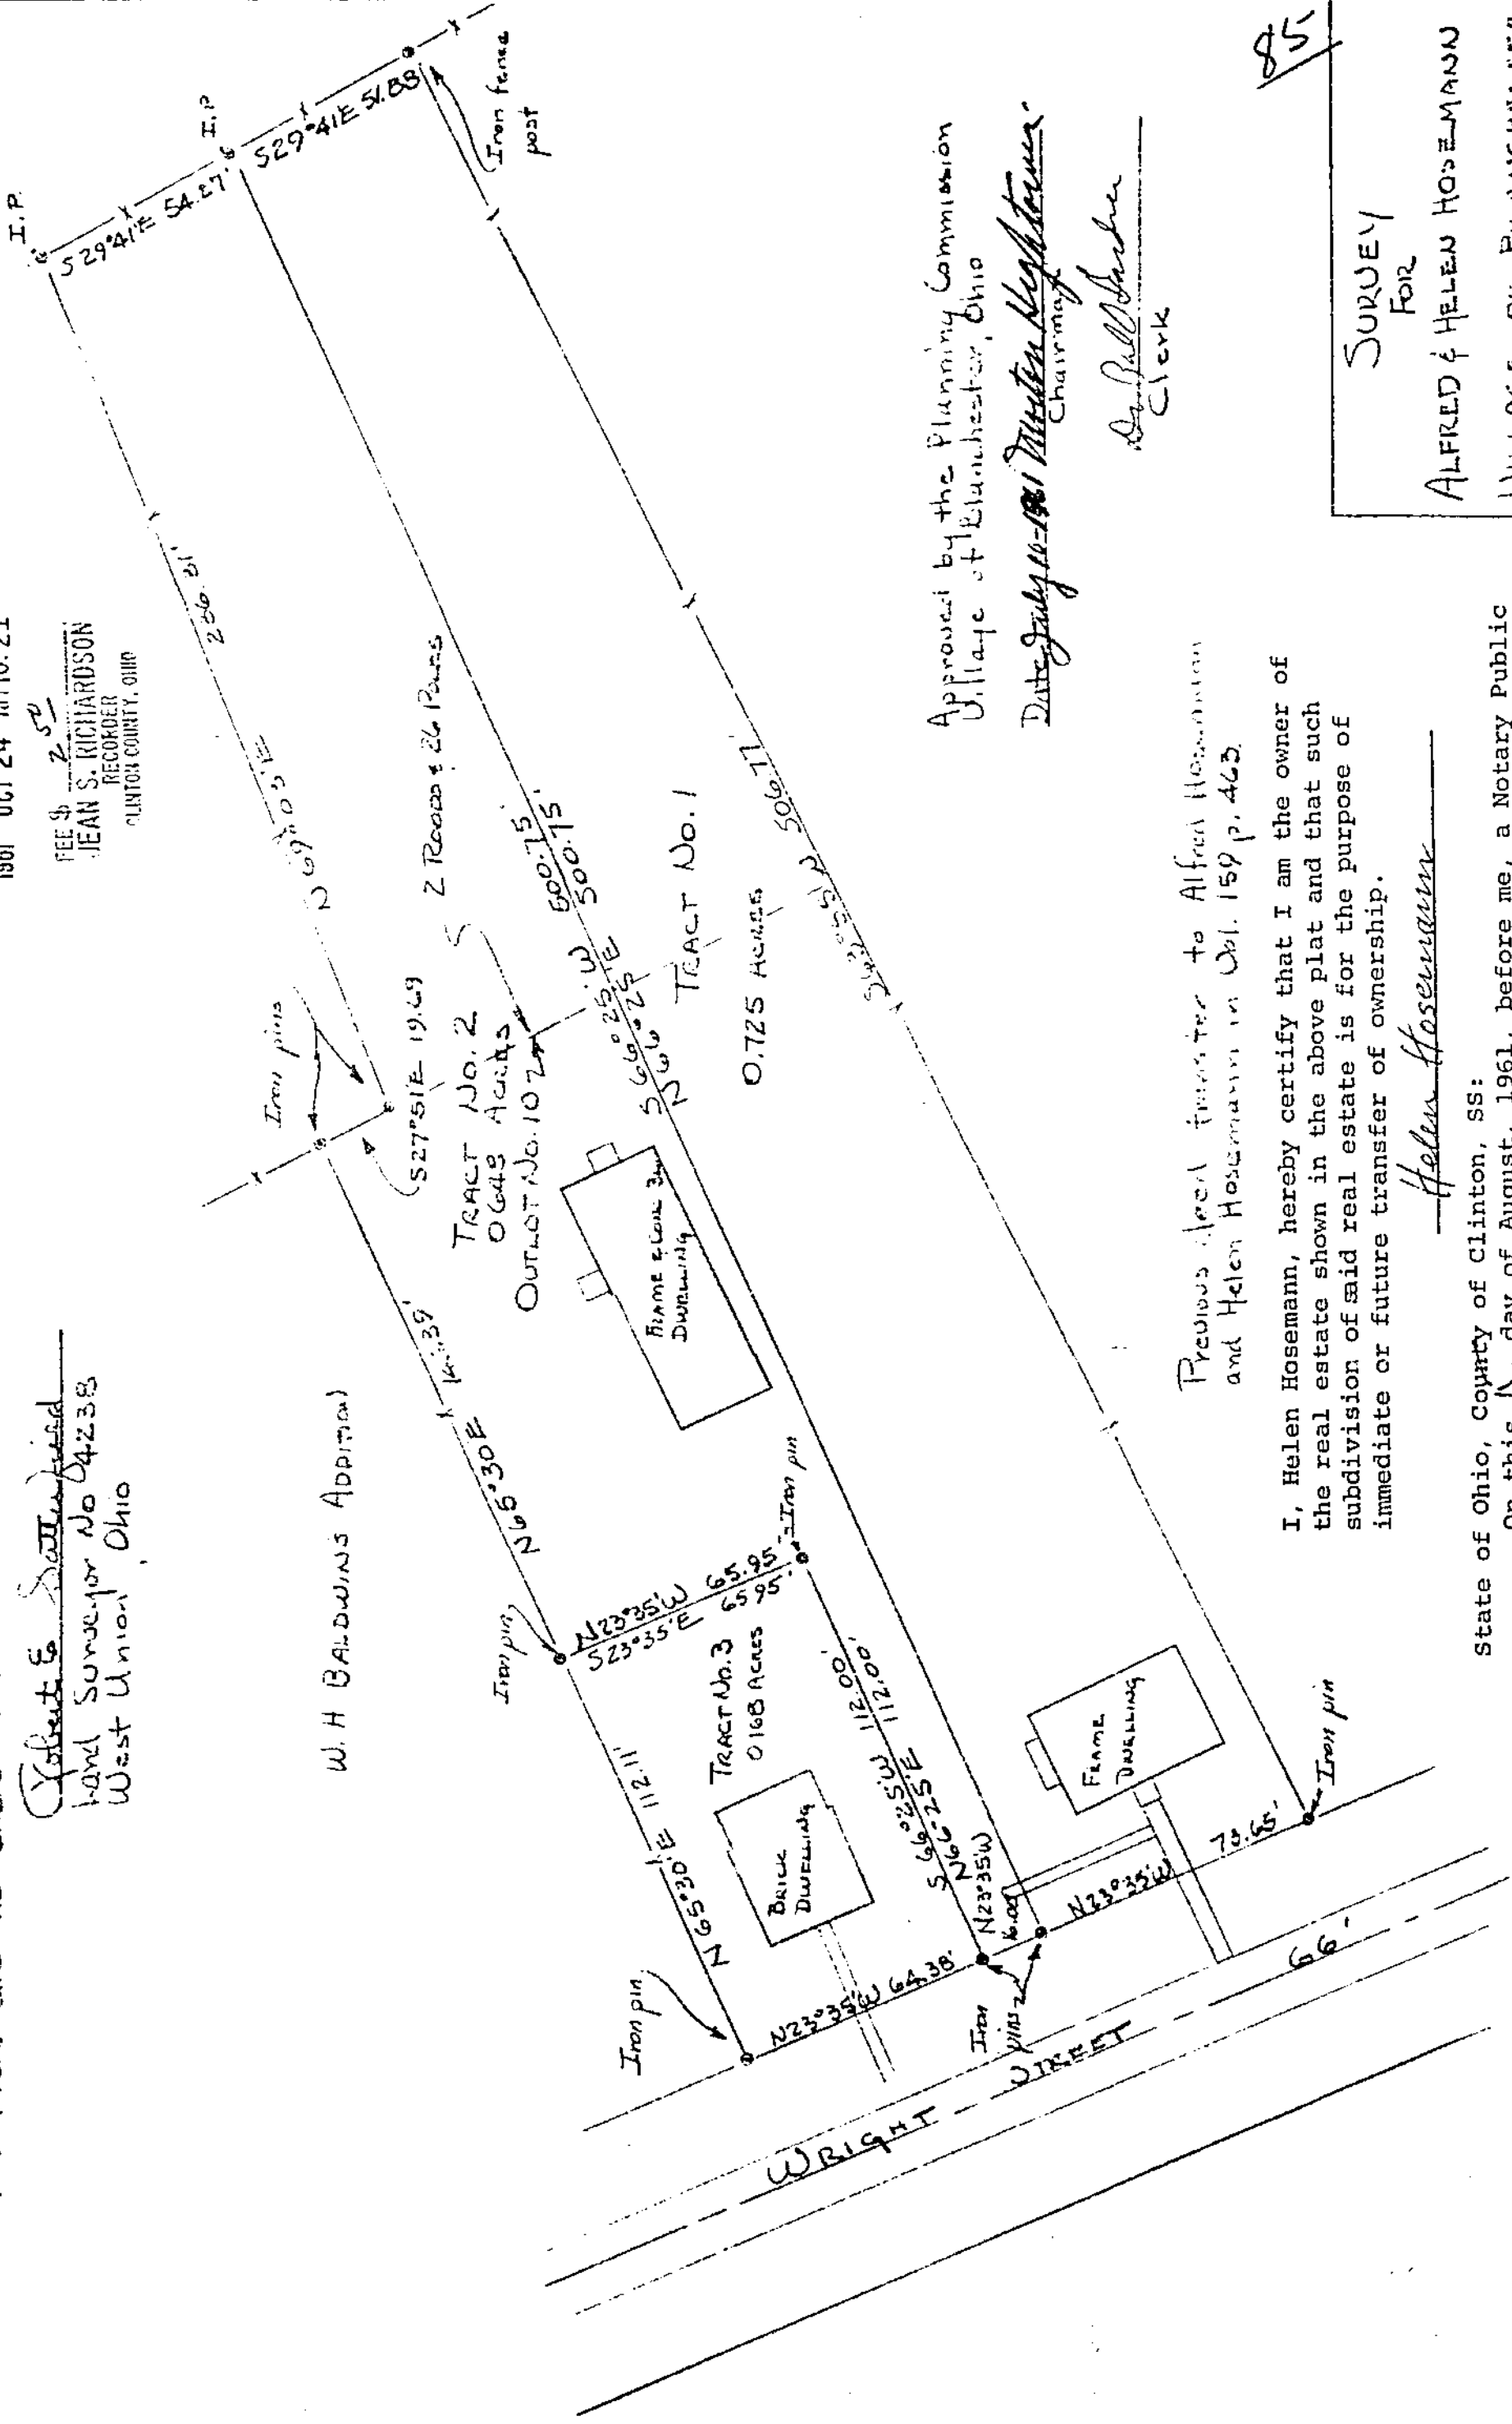

Previous deed transfer to Alfred Hosemann and Helen Hosemann in Vol. 159 p. 463.

I, Helen Hosemann, hereby certify that I am the owner of the real estate shown in the above plat and that such subdivision of said real estate is for the purpose of immediate or future transfer of ownership.

Helen Hosemann

State of Ohio, County of Clinton, SS:
 On this 15 day of August, 1961, before me, a Notary Public in and for said County and State, personally appeared Helen Hosemann and acknowledged the signing of this plat to be her free and voluntary act and deed.

LAWRENCE R. LYONS
 Notary Public, State of Ohio
 My Commission Expires April 16, 1963

Approved by the Planning Commission
 Village of Blanchester, Ohio

Date July 11-1961 *Walter Kightner*
 Chairman

Dr. Paul Barber
 Clerk

85
 SURVEY
 FOR
 ALFRED & HELEN HOSEMANN
 VILLAGE OF BLANCHESTER
 CLINTON COUNTY OHIO
 SCALE 1"=40' DECEMBER 1960

13510